

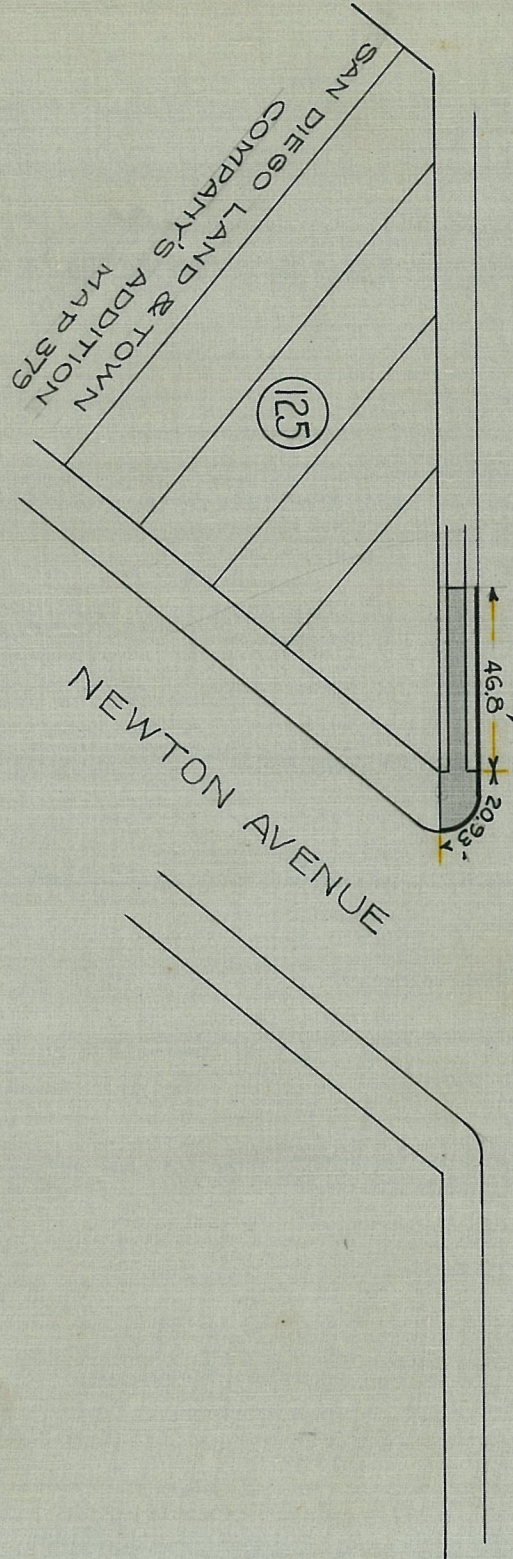


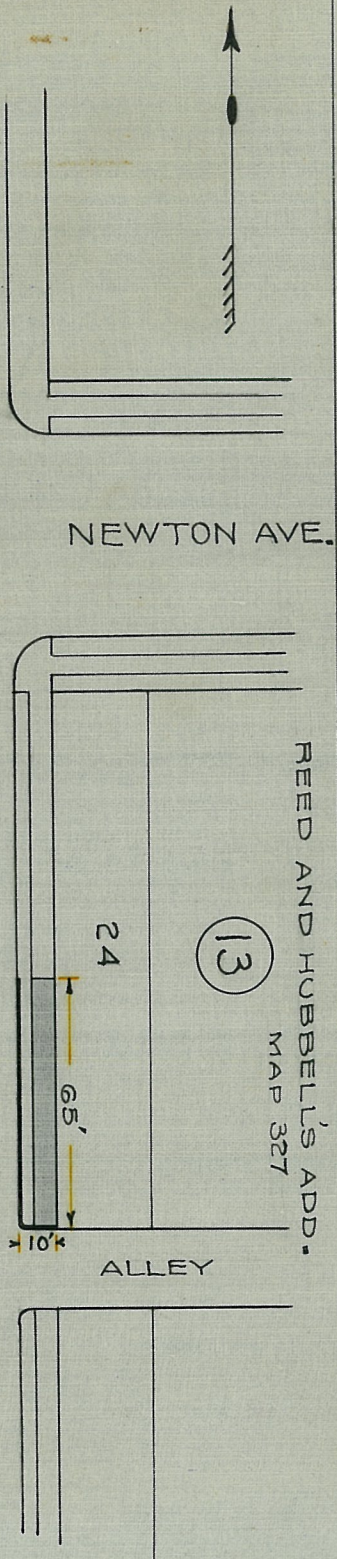


knock out this and have notes and curbs included in paving plan when it comes up again 8/21/17

SIDEWALK & CURB OPPOSITE BLOCK 13

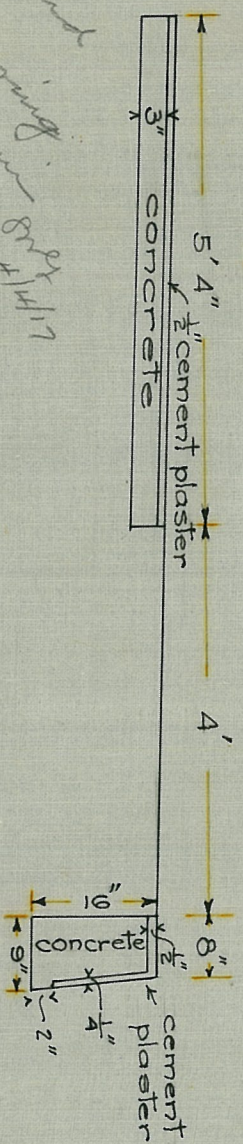

SIDEWALK & CURB OPPOSITE BLOCK 125

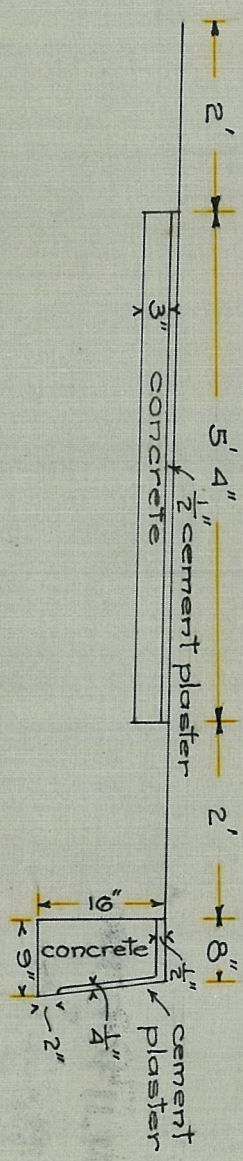

Sidewalk to be constructed according to the specifications contained in ordinance No. 6300, shown shaded. Curb to be constructed according to the specifications contained in ordinance No. 6300, shown by heavy line.

MICROFILMED
FEB - 1963

DRAWN BY **S.M.S.**
CHECKED BY
FIELD BOOKS
CITY ENGINEER
MGR. OF OPERATION

CITY OF SAN DIEGO--OPERATING DEPARTMENT
PLAN FOR SIDEWALK & CURB ON
26TH STREET
BETWEEN NATIONAL AVE. & BOSTON AVE.

DATE March, 1917.
SCALE
DRAWING NUMBER
277B

Revised