



7th ST.

Lot G Block 123 Horton's Add.

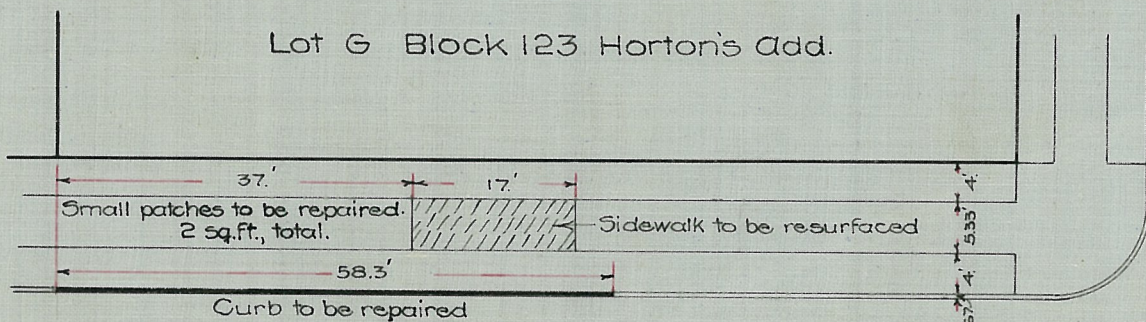

K ST.

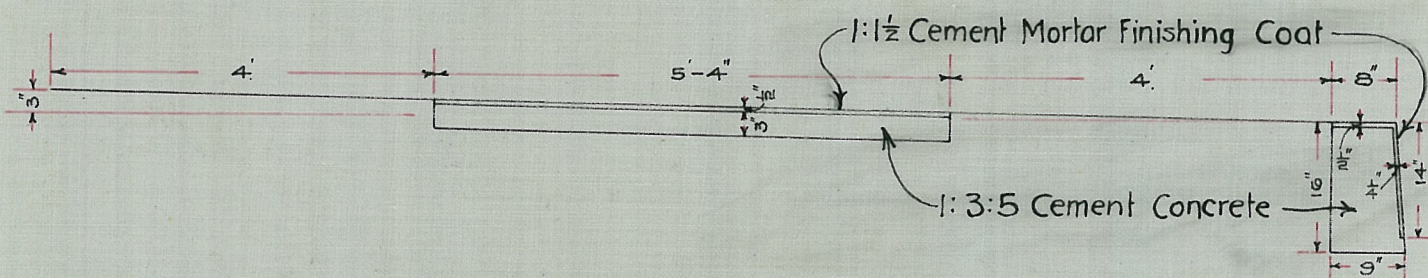

MICROFILMED

FEB - - 1968

9-23

Indexed

DRAWN BY H.W. J.

CHECKED BY

FIELD BOOKS

George C. Gammell
CITY ENGINEER
M. Lockwood
MGR. OF OPERATION

CITY OF SAN DIEGO--OPERATING DEPARTMENT

PLANS FOR REPAIRING CURB AND SIDEWALK

DATE June 1916

SCALE 1" = 20'
1" = 2'

DRAWING NUMBER

119

B