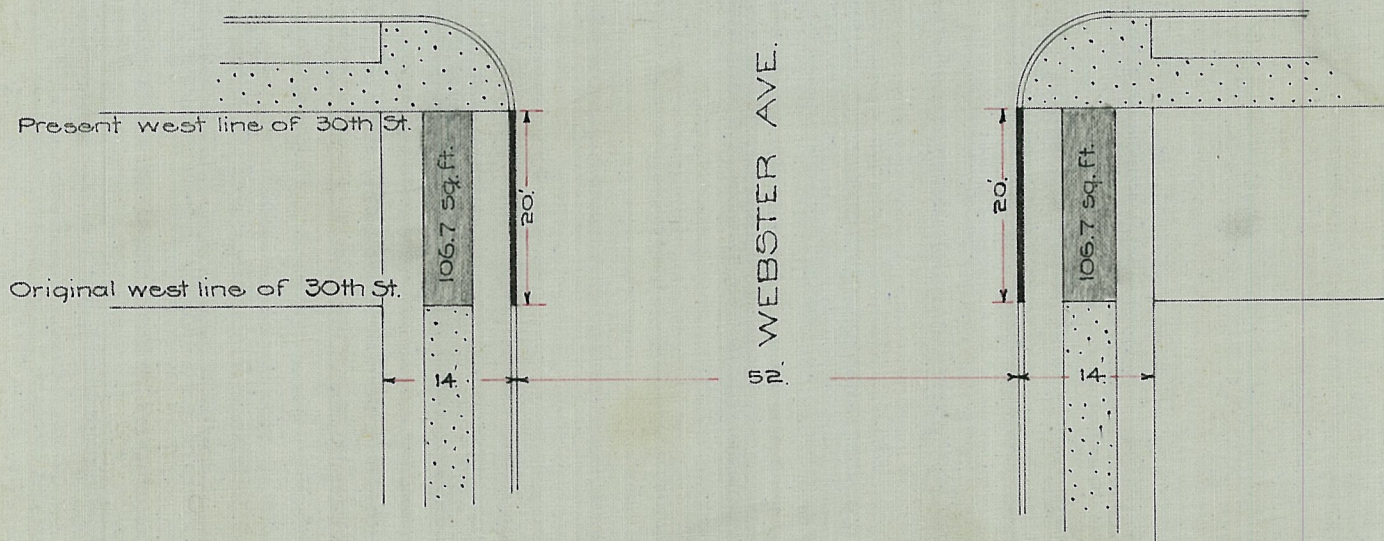
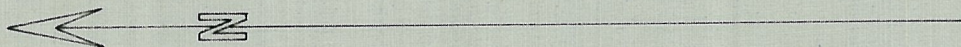


TYPICAL SECTION OF SIDEWALK AND CURB

MICROFILMED

FEB -- 1963

Sidewalk to be constructed according to the specifications contained in Ordinance No. 6299 shown shaded.

Curb to be constructed according to the specifications contained in Ordinance No. 6299 shown by heavy lines.

Indexed

DRAWN BY *Hugj.*

CHECKED BY

FIELD BOOKS

George Carmichael
CITY ENGINEER
J.M. Lockwood
MGR. OF OPERATION

CITY OF SAN DIEGO--OPERATING DEPARTMENT

PLANS FOR IMPROVEMENTS ON WEBSTER AVE.

DATE June 1916

SCALE 1" = 20'

DRAWING NUMBER

129

B