


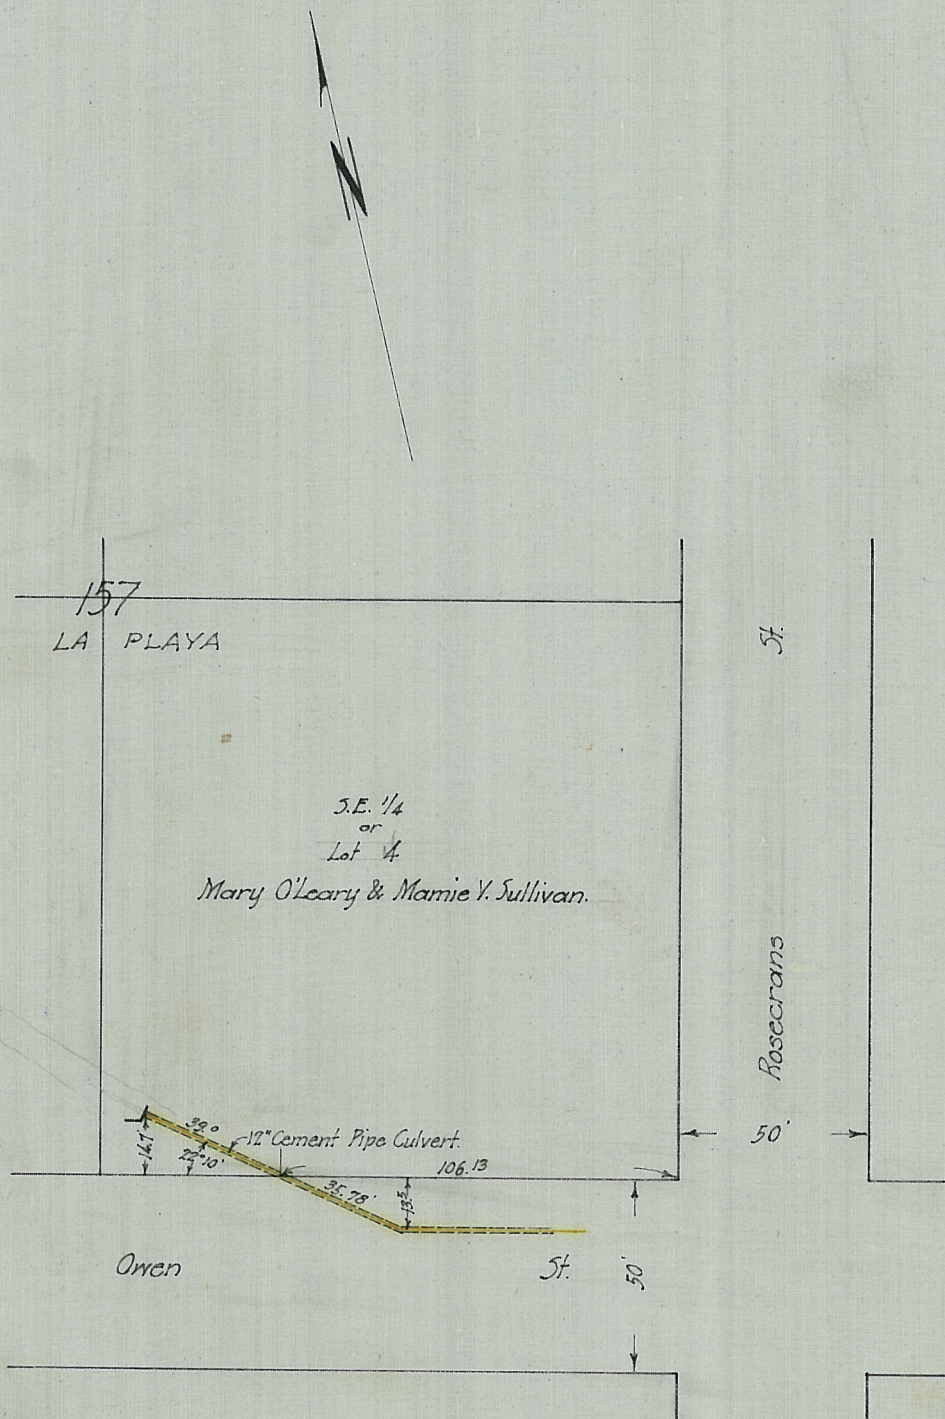

MICROFILMED

FEB - 2 1963

INDEXED

DRAWN BY A.S.M.
 CHECKED BY _____
 FIELD BOOKS 917

 CITY ENGINEER

 MGR. OF OPERATION

CITY OF SAN DIEGO--OPERATING DEPARTMENT

Sketch showing R. of W. for storm Drain in lot 4
 Block 157 La Playa.

C-21

DATE 7-3-16
 SCALE 1"=50'
 DRAWING NUMBER
134 B