


List of Material

- 2600' of 4" Pipe
- 2800' " 2"
- 6 - 4" Gate Valves
- 7 - 2" Valves
- 2 - 6"-2 Way Hydrant
- 2 - 6"x4" Hyd. Ell
- 2 - 4" Tees
- 1 - 4" Cross.
- 1 - 4"x2" Plug.
- 1 - 6" sleeve.
- 1 - 8"x2" Tap Saddle.
- 2 - 2" Brass Nipples
- 1 - 36"x4" Tap Saddle.
- 1 - 6"x2" Tap Saddle.
- 1 - 4" Scott Gate.

2600

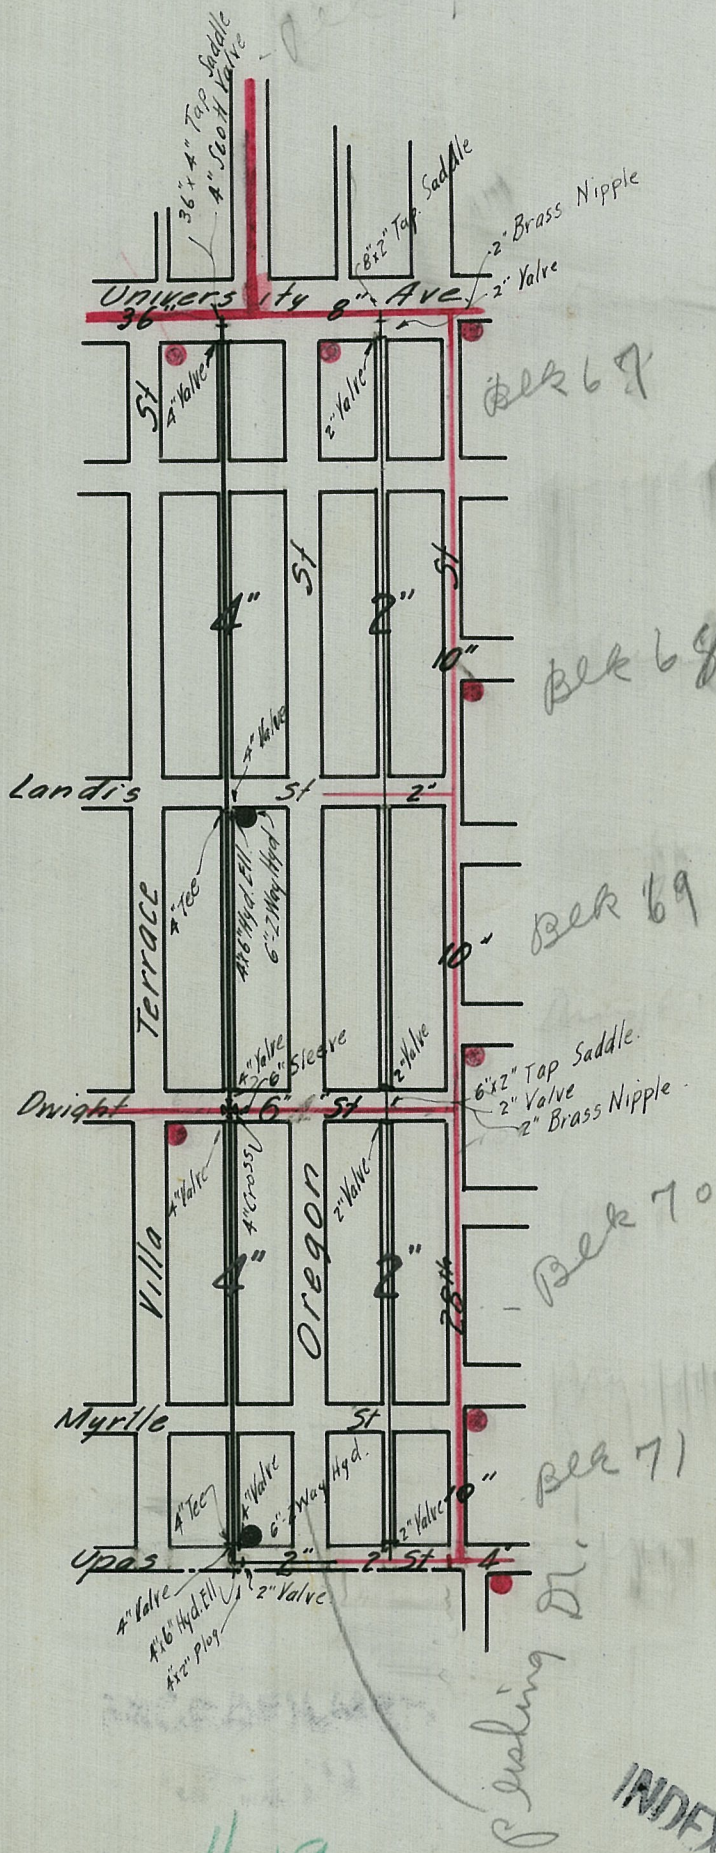

INDEXED

DRAWN BY <i>RM</i> CHECKED BY <i>George Cronwell</i> FIELD BOOKS <i>George Cronwell</i> CITY ENGINEER MGR. OF OPERATION	CITY OF SAN DIEGO--OPERATING DEPARTMENT PROPOSED 4" & 2" PIPES TO BE LAID IN ALLEYS BETWEEN 28", VILLA TERRACE, UPAS AND UNIVERSITY AVE. <i>Park Villas</i>	DATE <i>8-4-15</i> SCALE <i>1" = 400'</i> DRAWING NUMBER <i>140-B</i>
--	--	--