


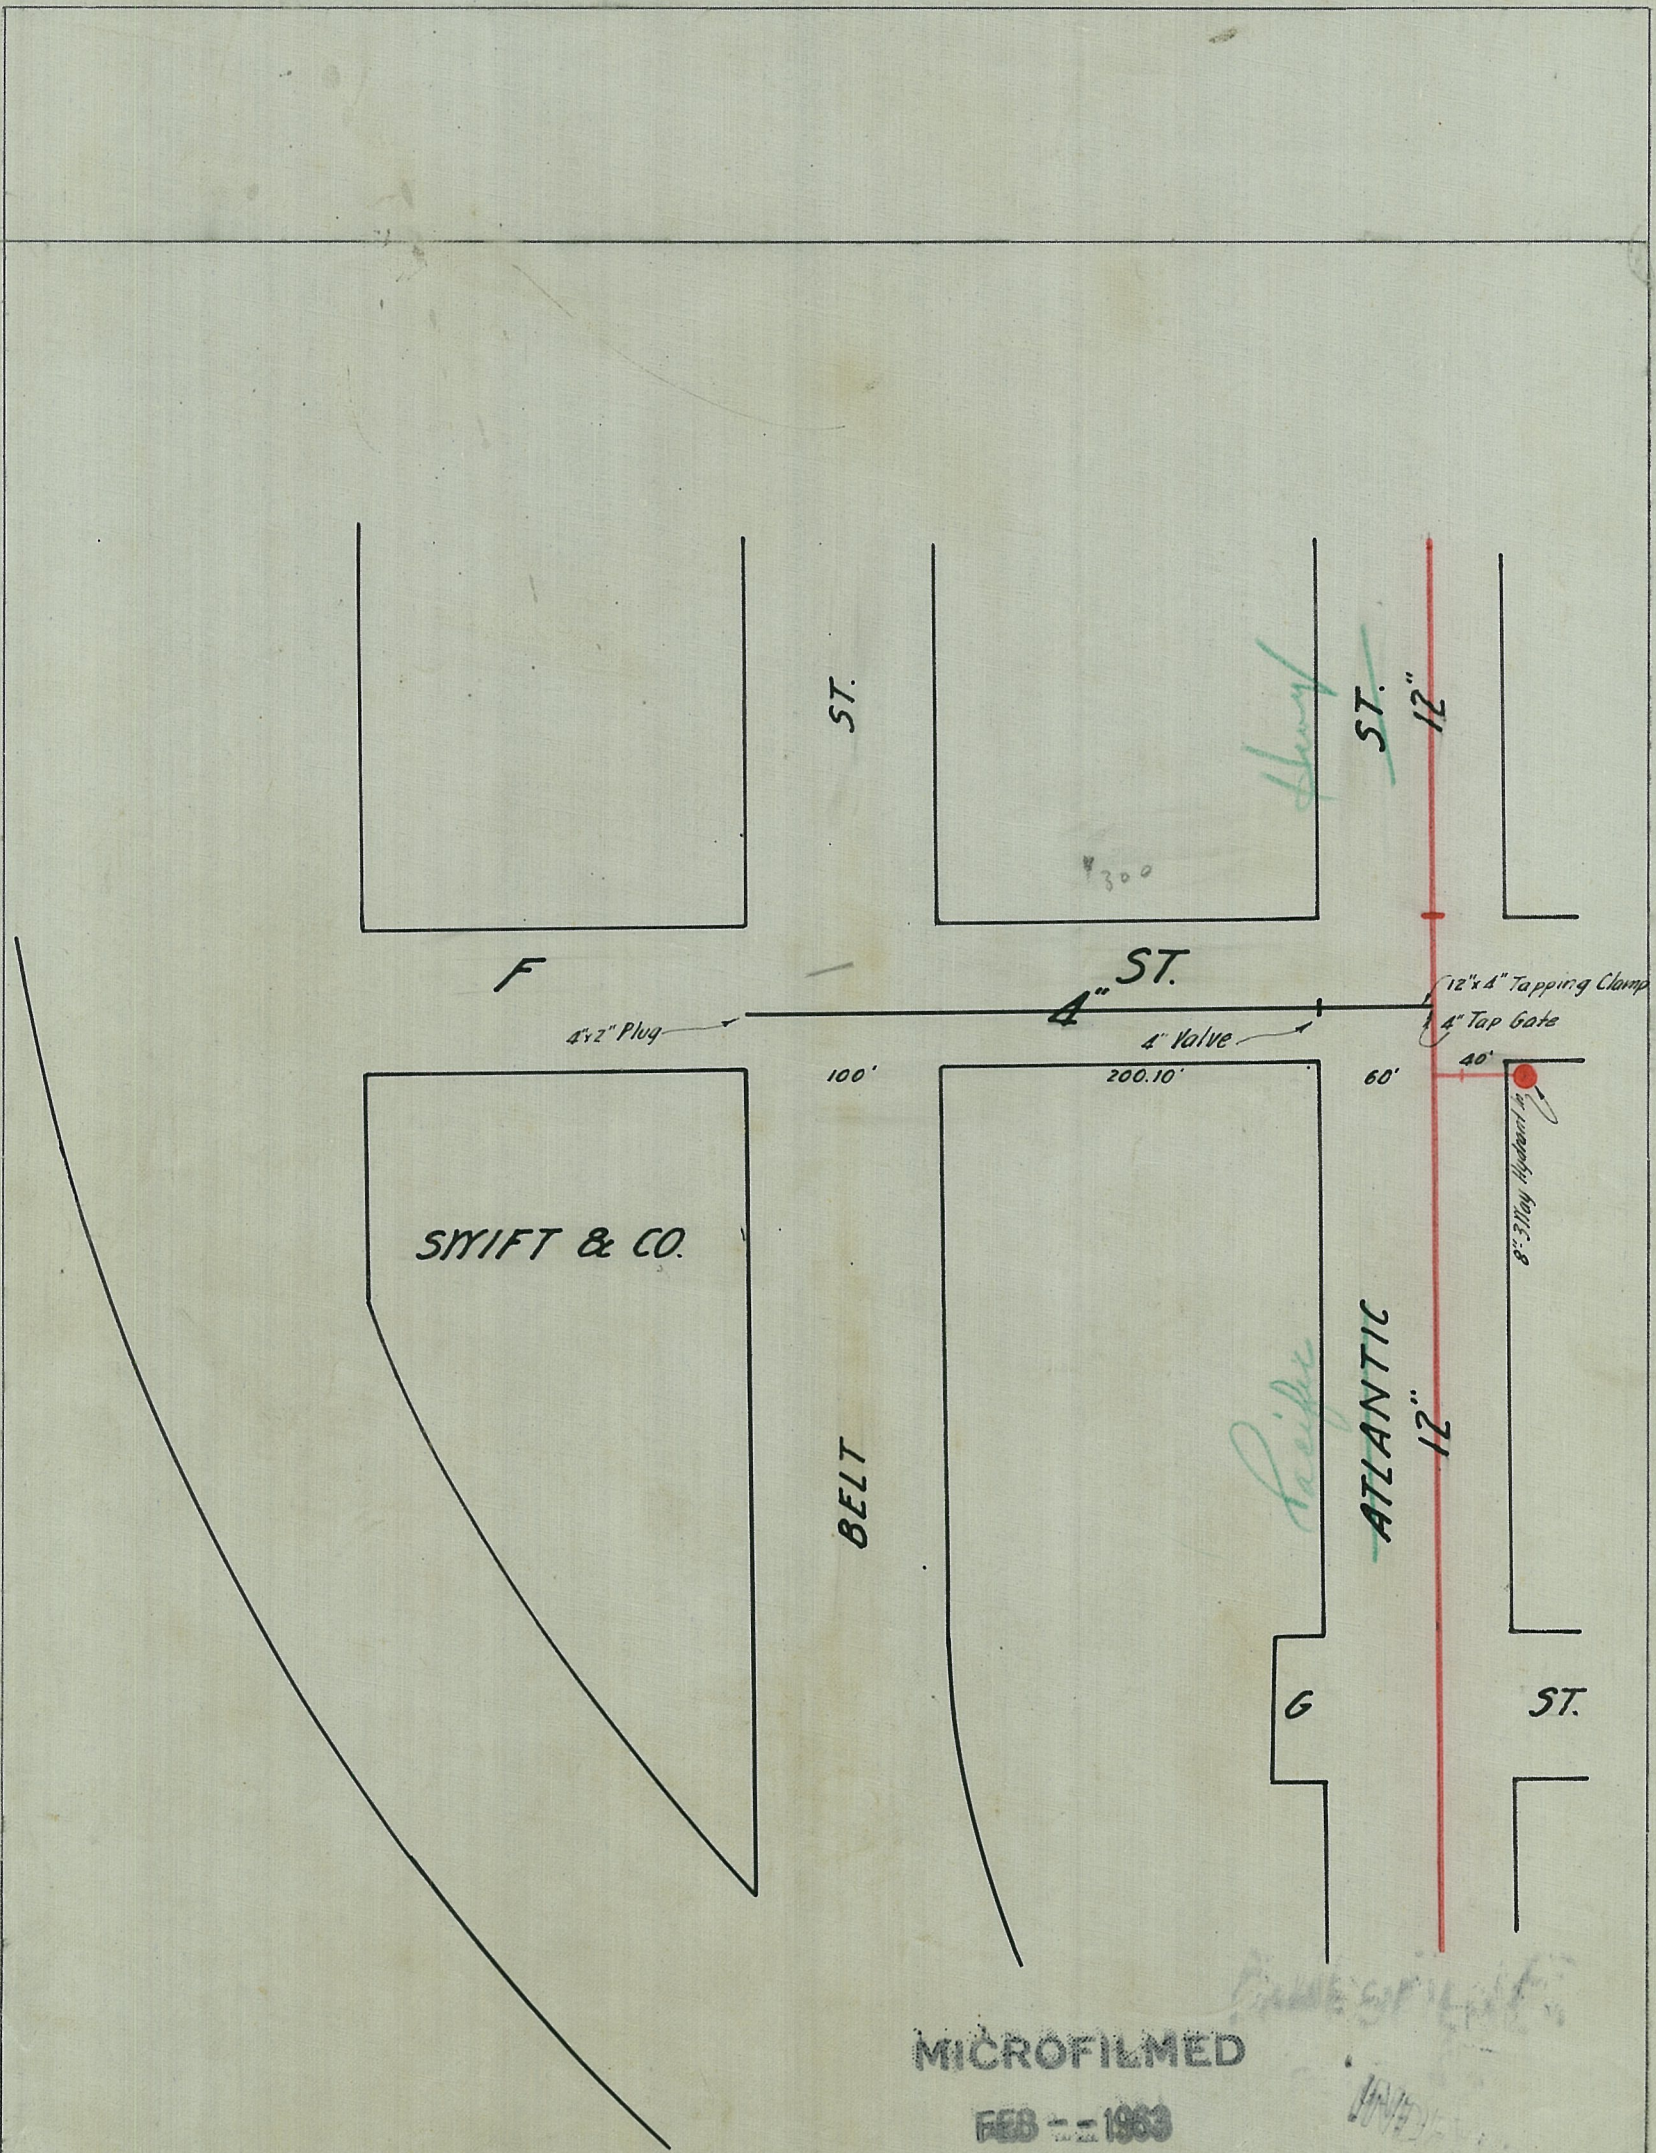

MICROFILMED

FEB - - 1963

F-22

DRAWN BY <i>P.A.S.</i> CHECKED BY _____ FIELD BOOKS <i>George Berner</i> CITY ENGINEER <i>J.M. Lockwood</i> MGR. OF OPERATION	CITY OF SAN DIEGO--OPERATING DEPARTMENT PROPOSED 4" WATER MAIN ON F ST FROM ATLANTIC ST WEST 361 FT. <i>PACIFIC HWY.</i>	DATE 7-12-16 SCALE 1" = 100' DRAWING NUMBER 141-B
---	--	---