
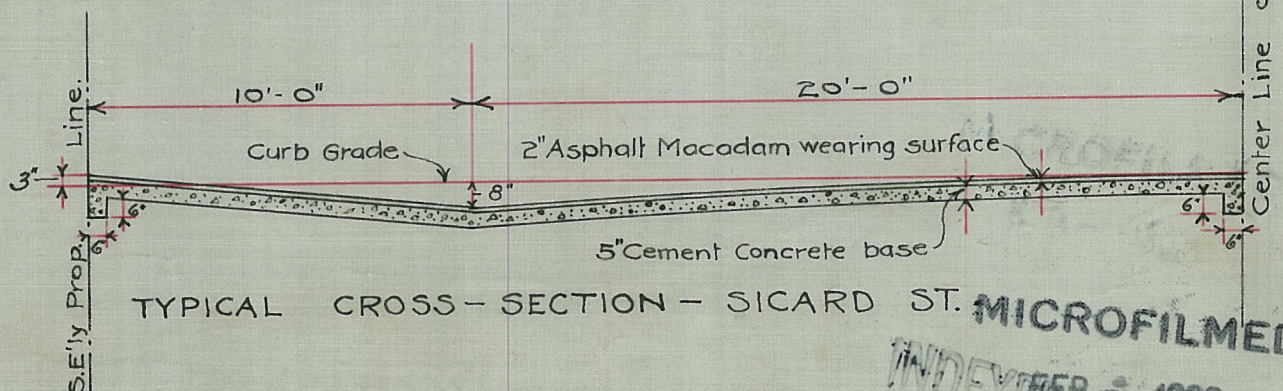
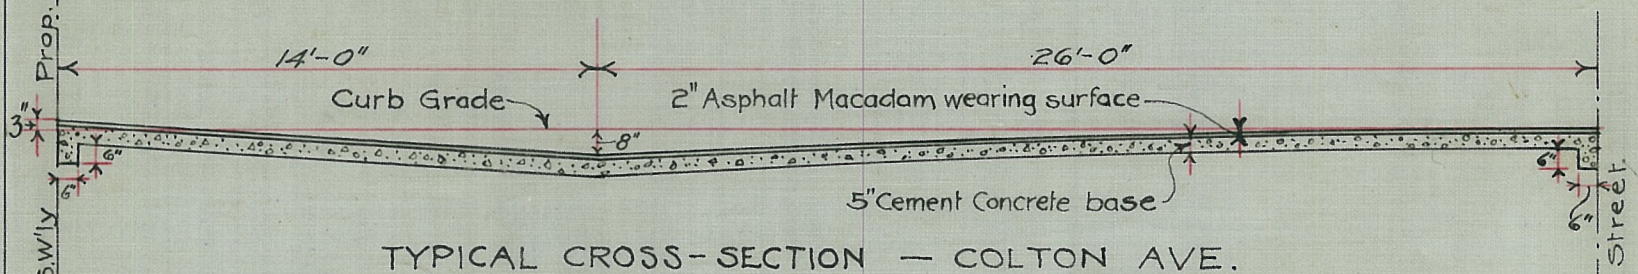
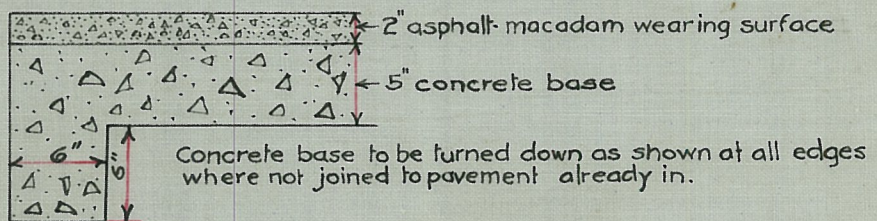


Colton Ave = 24,000 sq. ft.
 Intersection = 1,200 " "
 Sicard St = 2,220 " "
 27,420

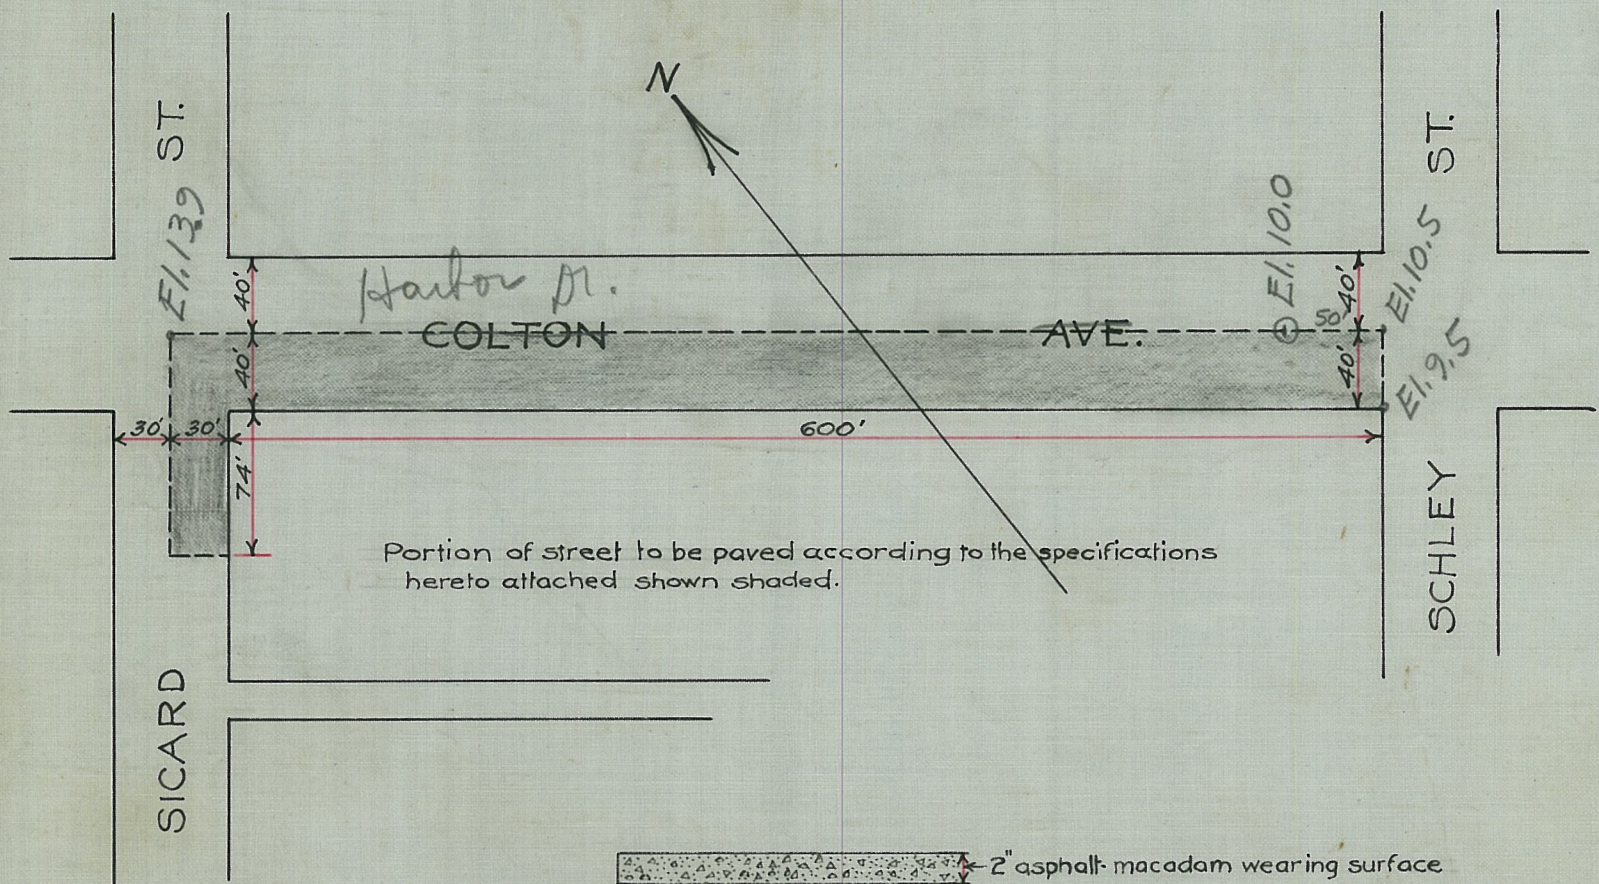

MICROFILMED
 INDEX FEB - - 1963

DRAWN BY G. R. H.
 CHECKED BY
 FIELD BOOKS
 J. M. Lachwood
 CITY ENGINEER
 MGR. OF OPERATION

CITY OF SAN DIEGO-OPERATING DEPARTMENT
 PLANS FOR THE IMPROVEMENT OF
 certain portions of
 COLTON AVE & SICARD ST.
 Harbor Dr.

DATE SEPT. 1916.
 SCALE 1" = 100'
 DRAWING NUMBER
 147 B