
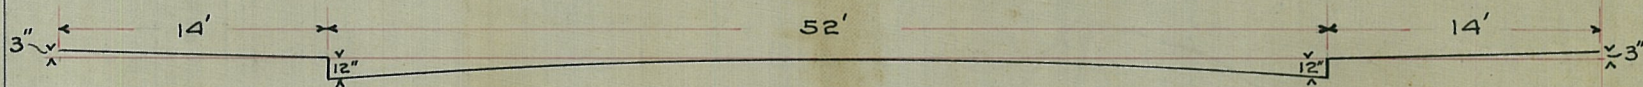


OREGON STREET

IDAHO STREET

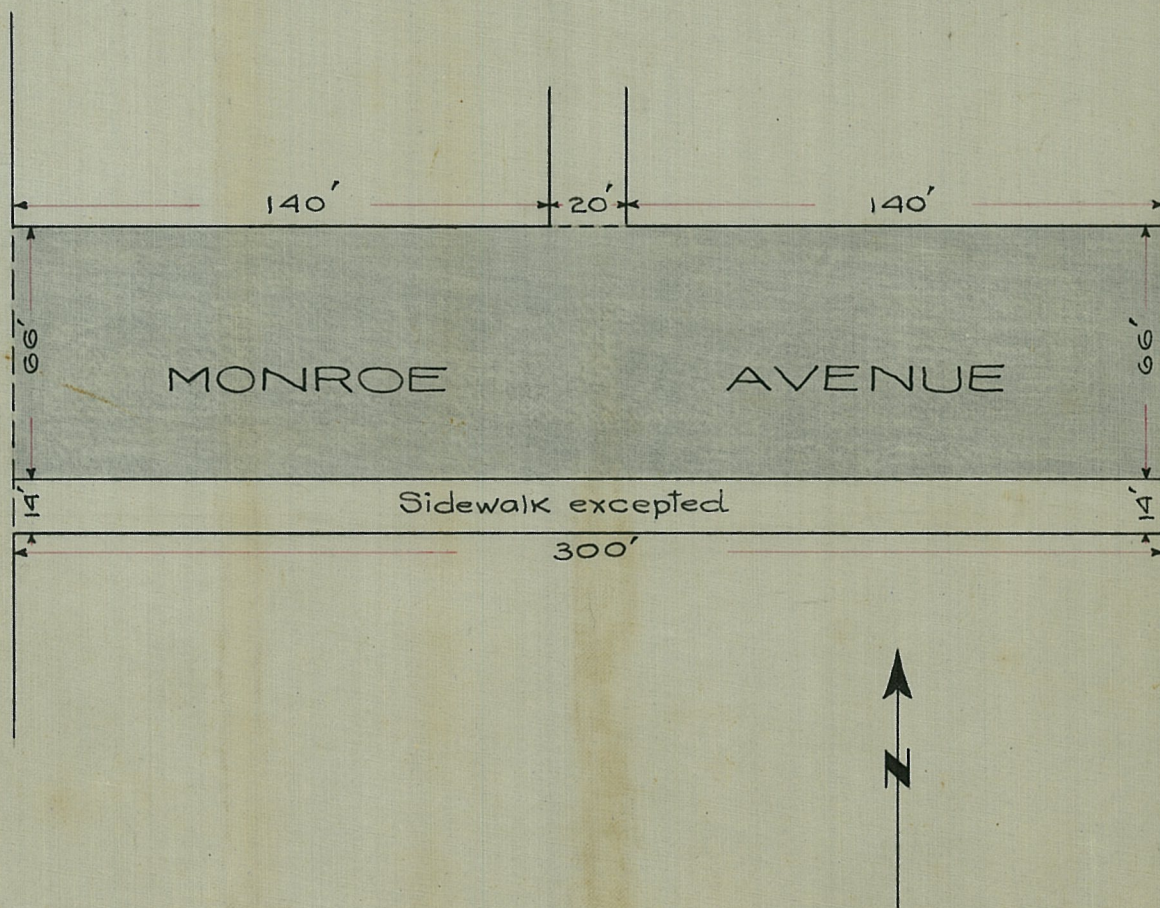

TYPICAL CROSS-SECTION OF STREET

Portion of street to be graded according to the specifications contained in Ordinance No. 3510, shown shaded.

MICROFILMED

FEB -- 1963

DRAWN BY... SWG
CHECKED BY...
FIELD BOOKS 966
George Cronwell
CITY ENGINEER
M. M. Lockwood
MGR. OF OPERATION

CITY OF SAN DIEGO--OPERATING DEPARTMENT
PLANS FOR THE IMPROVEMENT OF
MONROE AVENUE
From East line of Oregon St. to West line of Idaho St.

DATE October, 1916
1" = 50'
SCALE 1" = 10'
DRAWING NUMBER

150 B