
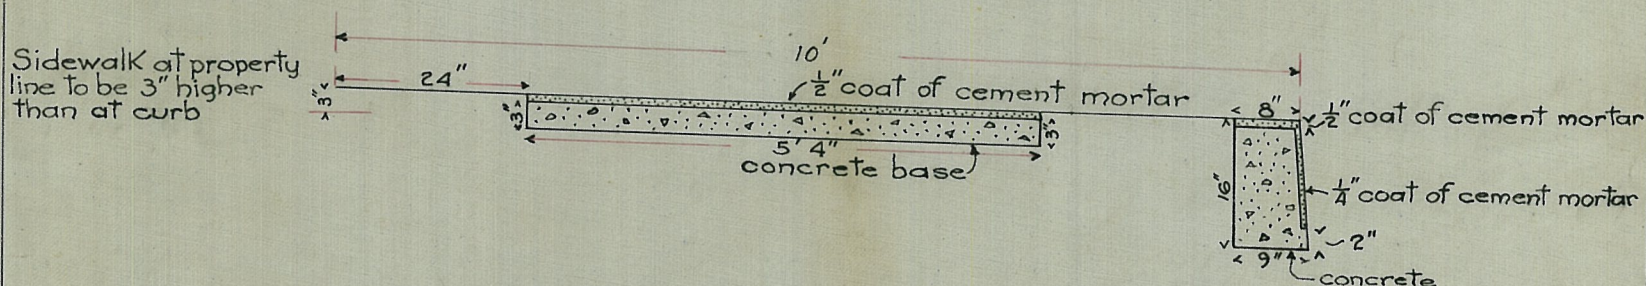


587 Sq. ft. Walk
110 Lin. ft. Curb

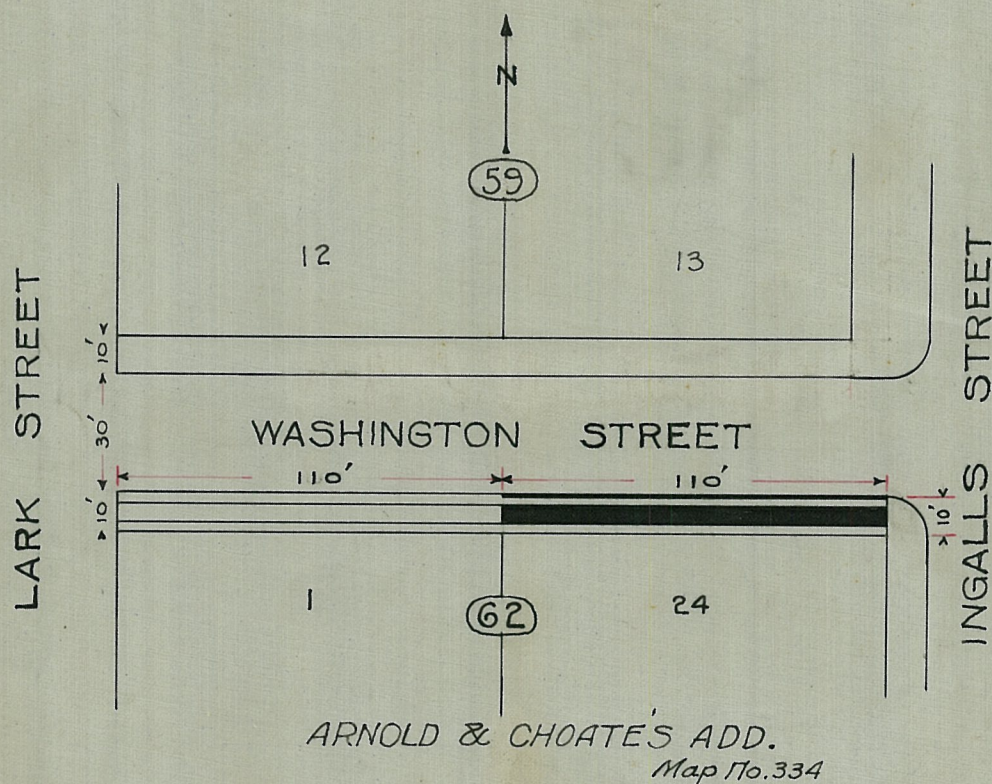

SECTION SHOWING SIDEWALK AND CURB

B1-40

MICROFILMED

FEB -- 1963

Sidewalk to be constructed according to specifications contained in ordinance No. 6300, shown solid.

Curb to be constructed according to specifications contained in ordinance No. 6300, shown by heavy line.

DRAWN BY *SWG*

CHECKED BY

FIELD BOOKS

George Cronwell
CITY ENGINEER
J. M. Leonard
MGR. OF OPERATION

CITY OF SAN DIEGO--OPERATING DEPARTMENT

PLAN FOR SIDEWALK AND CURB ON
WASHINGTON STREET

BETWEEN INGALLS STREET AND LARK STREET

DATE 12/26/16

1" = 50 ft.

SCALE 1" = 2 ft.

DRAWING NUMBER

181B

Indexed