
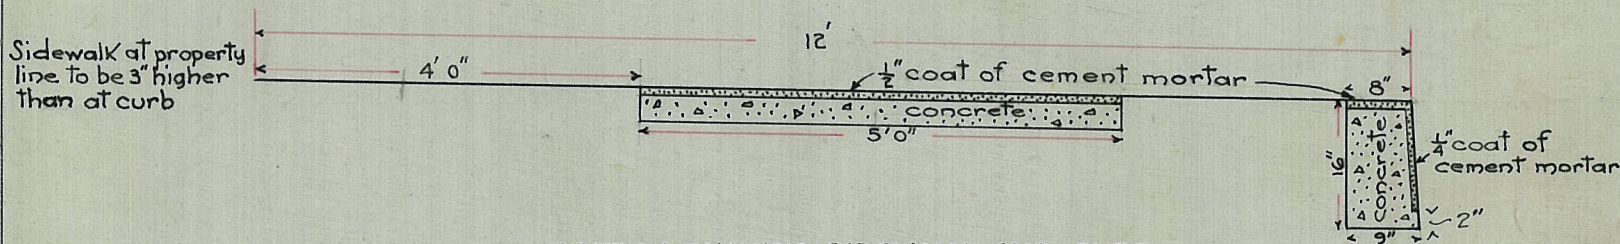


336.8 Sq. ft. Walk
67.7 Lin. ft. Curb

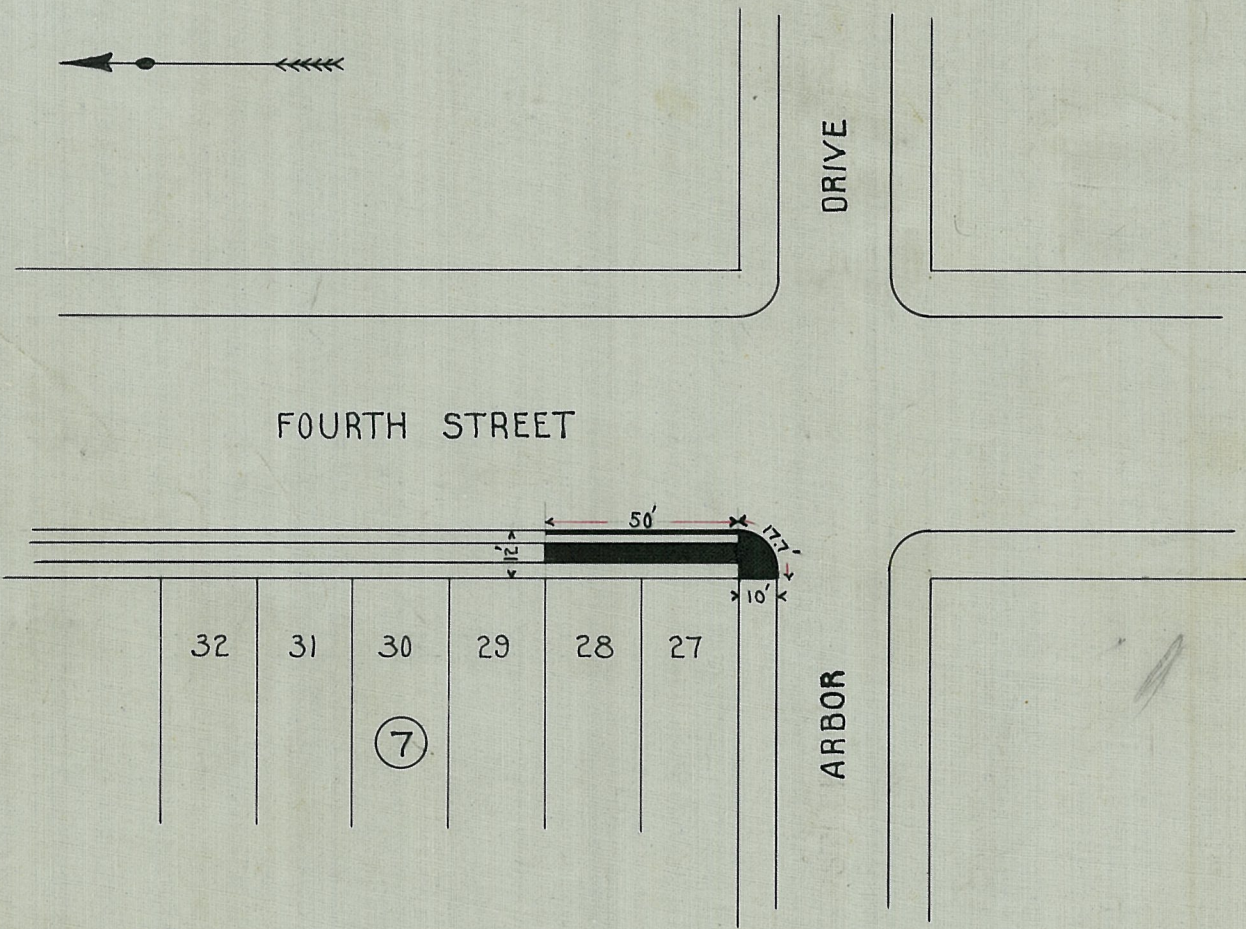

SECTION SHOWING SIDEWALK AND CURB

MICROFILMED
FEB -- 1963

Sidewalk to be constructed according to specifications contained in ordinance No. 6300, shown solid.
Curb to be constructed according to specifications contained in ordinance No. 6300, shown by heavy line.

DRAWN BY <u>SWG</u> CHECKED BY _____ FIELD BOOKS <u>George Cronnell</u> CITY ENGINEER <u>F.M. Lockwood</u> MGR. OF OPERATION	CITY OF SAN DIEGO--OPERATING DEPARTMENT PLAN FOR SIDEWALK AND CURB ON FOURTH STREET NORTH OF ARBOR DRIVE	DATE <u>12/28/16</u> SCALE <u>1"=50'</u> <u>1"=2'</u> DRAWING NUMBER <u>183 B</u>
---	---	--------------------------------------------------------------------------------------------

G-18

Indexed