


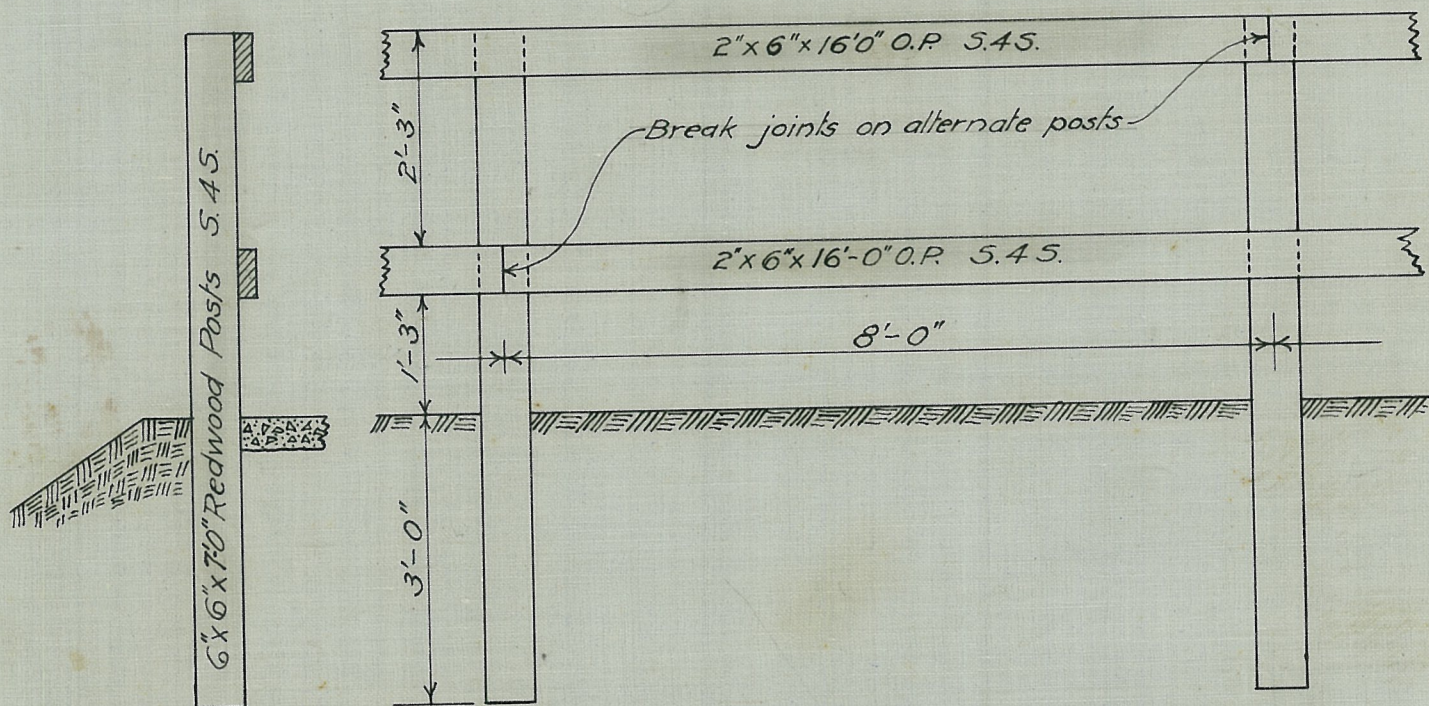

Note.-

Fence to be painted with one coat of "outside white."
 Posts to be set against pavement where fence is located on outside of curve, and not less than 12" away from pavement where fence is located on inside of curve.

BILL OF MATERIAL & ESTIMATE OF COST OF 2000 LIN. FT. OF FENCE.

Materials.

250 Pcs. 2"x6"x16' O.P. S.4S. = 4000 Ft. B.M. @ \$28.50	\$114.00
125 " 6"x6"x14' R.W. S.4S. = 5250 " " " @ \$32.50	170.62
30 Gals. Cold Water Paint (outside white) @ .50	15.00
100 Lbs. 20 d common Wire Nails. @ .07	7.00
Total Materials	\$306.62

Labor.

250 Post Holes @ \$.20	\$50.00
Erecting 2000 lin. ft of Fence	100.00
Painting " " " " " @ \$5.00 per M	10.00
Hauling 9250 Ft. B.M. @ \$5.00 per M	46.25
Total Labor	\$206.25
Grand Total Cost	\$512.87

DRAWN BY G.R.H.

CHECKED BY

FIELD BOOKS

George Cunningham
 CITY ENGINEER
J.M. Lowwood
 MGR. OF OPERATION

CITY OF SAN DIEGO--OPERATING DEPARTMENT STANDARD HIGHWAY GUARD RAIL

DATE Jan. 9th, 1917.

SCALE 1/2" = 1'-0"

DRAWING NUMBER

190 B