
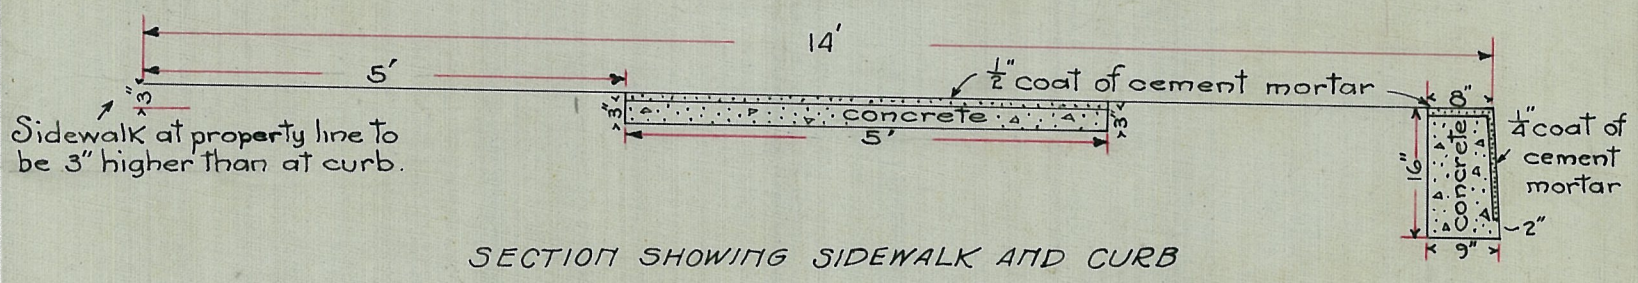


Eng 250

875.0 sq. ft. walk.
175.0 lin. ft. curb.

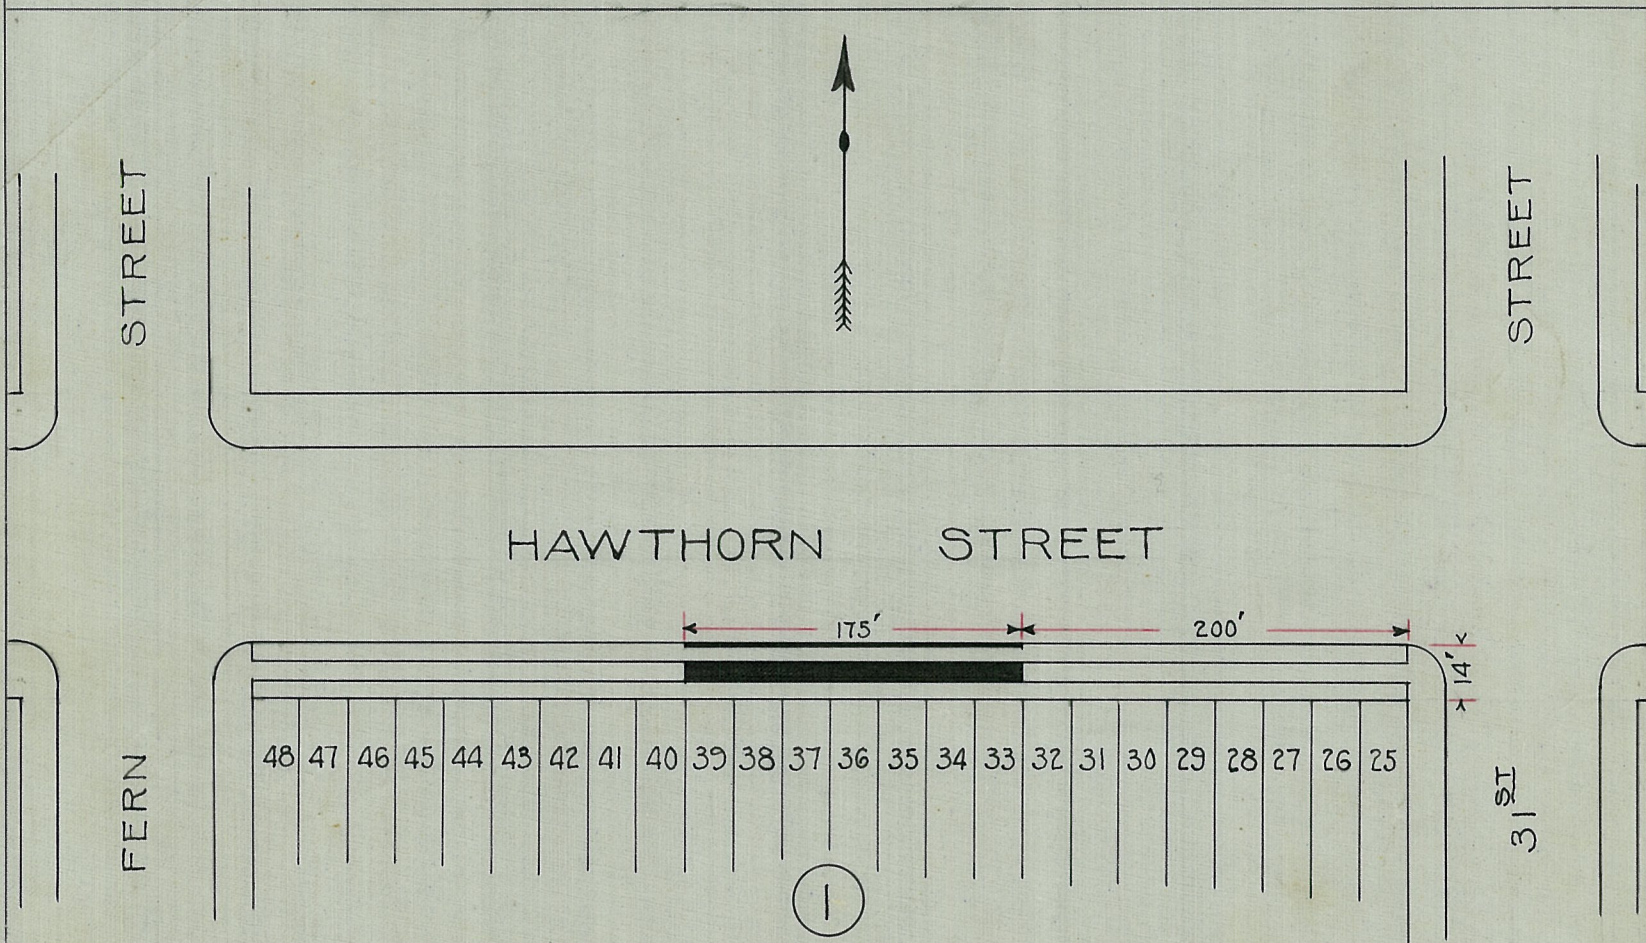

MICROFILMED
FEB -- 1963

Sidewalk to be constructed according to the specifications contained in ordinance No. 6300, shown solid.
Curb to be constructed according to specifications contained in ordinance No. 6300, shown by heavy line.

DRAWN BY <u>S.W.G.</u> CHECKED BY _____ FIELD BOOKS <u>Thompson</u> <u>M. Lockwood</u> CITY ENGINEER MGR. OF OPERATION	CITY OF SAN DIEGO--OPERATING DEPARTMENT PLAN FOR SIDEWALK & CURB HAWTHORN STREET BETWEEN FERN ST. & 31ST ST.	DATE <u>January 1917</u> SCALE _____ DRAWING NUMBER 192 B
--	---	--

Indexed