

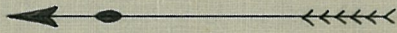


267 sq. ft. walk
50 lin. ft. curb

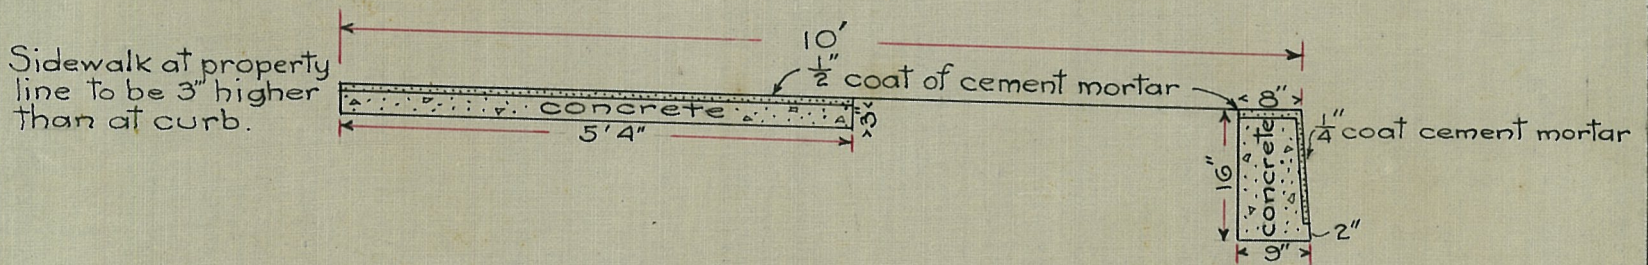

SIXTH STREET

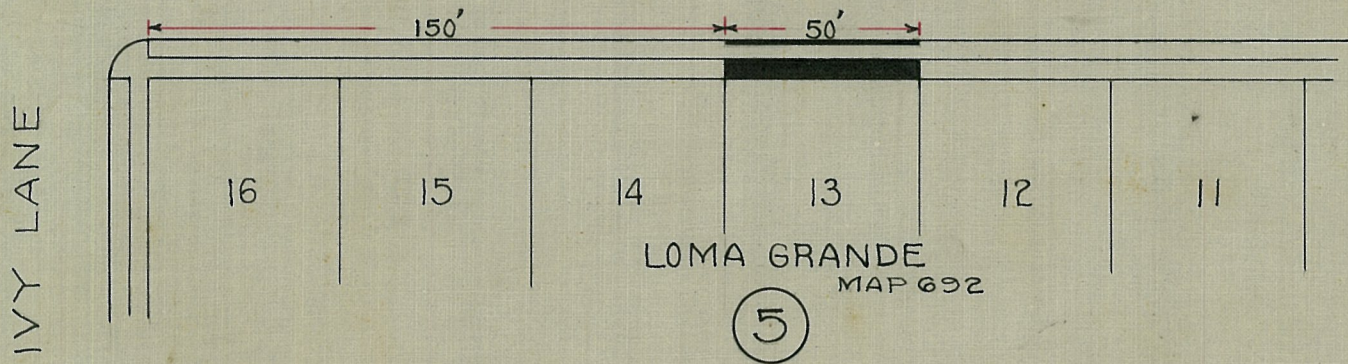

SECTION SHOWING SIDEWALK AND CURB

Sidewalk to be constructed according to the specifications hereto attached, shown solid.
Curb to be constructed according to specifications hereto attached, shown by heavy line.

MICROFILMED

FEB - - 1963

DRAWN BY	SWB
CHECKED BY	
FIELD BOOKS	
CITY ENGINEER	
MGR. OF OPERATION	

CITY OF SAN DIEGO--OPERATING DEPARTMENT
PLAN FOR SIDEWALK & CURB ON
SIXTH STREET
BETWEEN UPAS STREET & IVY LANE

DATE February, 1917

SCALE

DRAWING NUMBER

198B

Indexed