
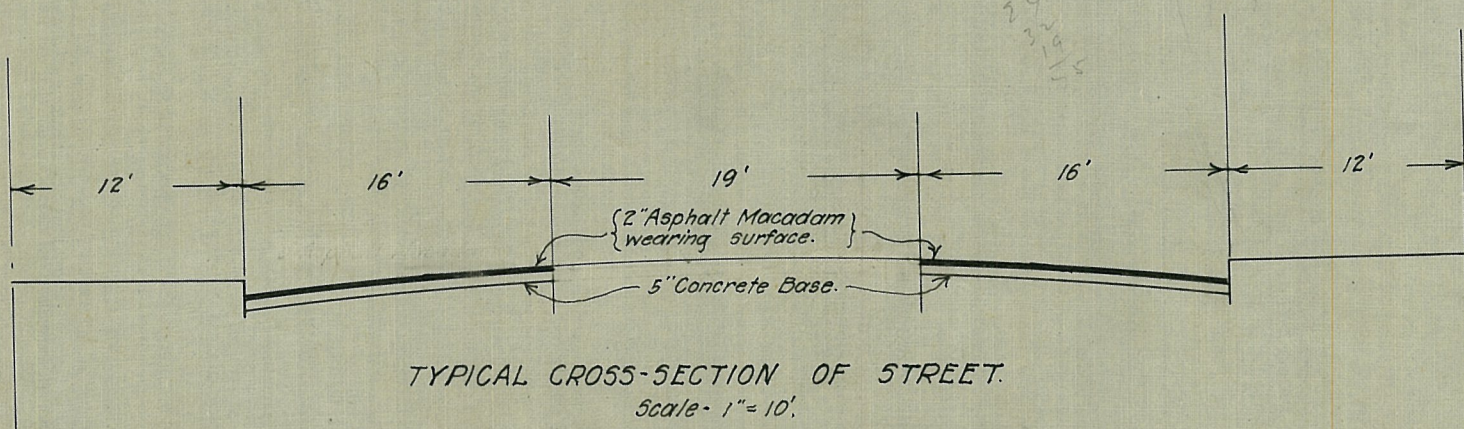


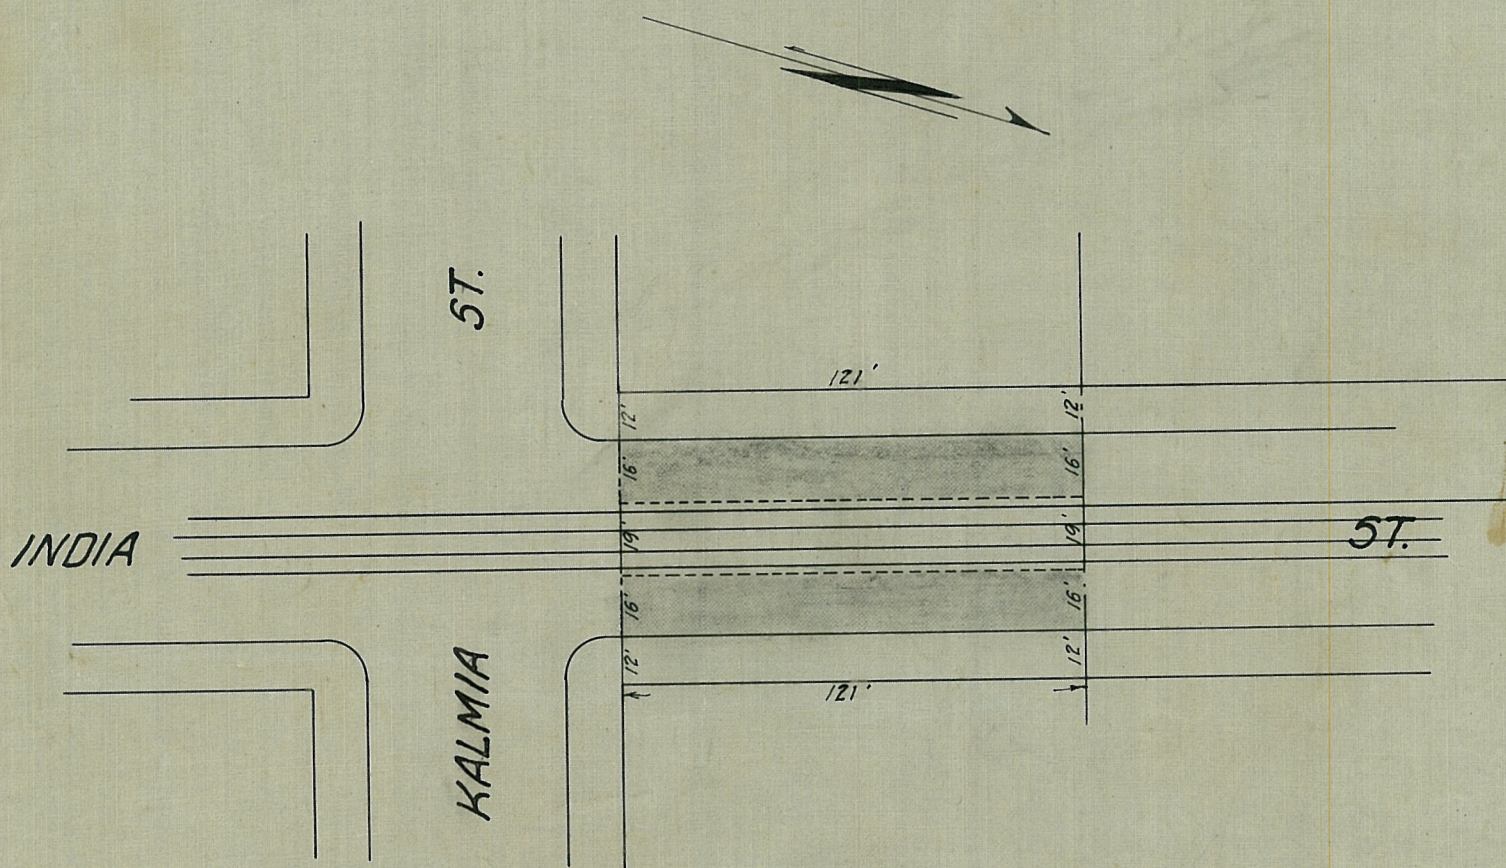

Portion of street to be paved in accordance with specifications contained in Ordinance No. 6747 is shown shaded.

MICROFILMED

FEB -- 1963

DRAWN BY JRV
CHECKED BY
FIELD BOOKS
George Cromwell
CITY ENGINEER
JM Lockwood
MGR. OF OPERATION

CITY OF SAN DIEGO--OPERATING DEPARTMENT
PLAN FOR
PAVING OF INDIA STREET.
From the North line of Kalmia St. to a point 121' North
of the North line of Kalmia St

DATE Jan 3 - 1917
SCALE 1" = 50'
DRAWING NUMBER
205-B

Indexed