


5000 Sq. ft. walk
100.0 Lin. ft. curb.


LAUREL

KALMIA

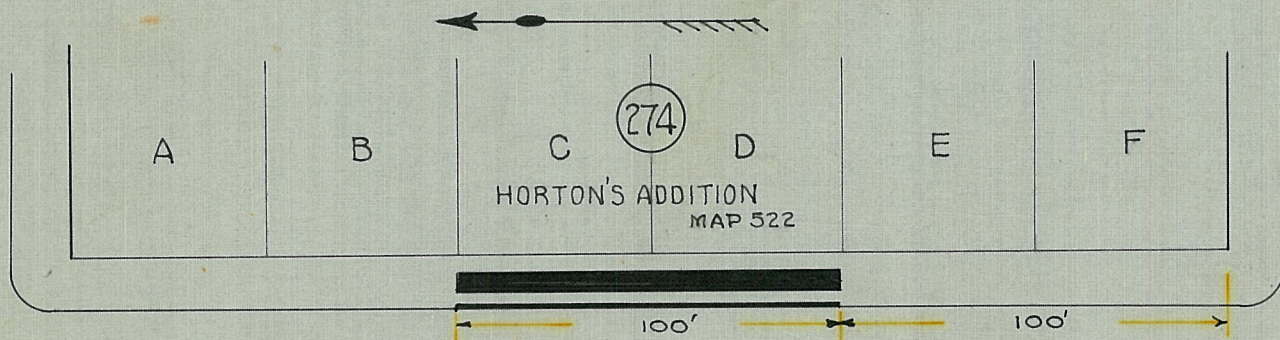

CURLEW ST.

STREET

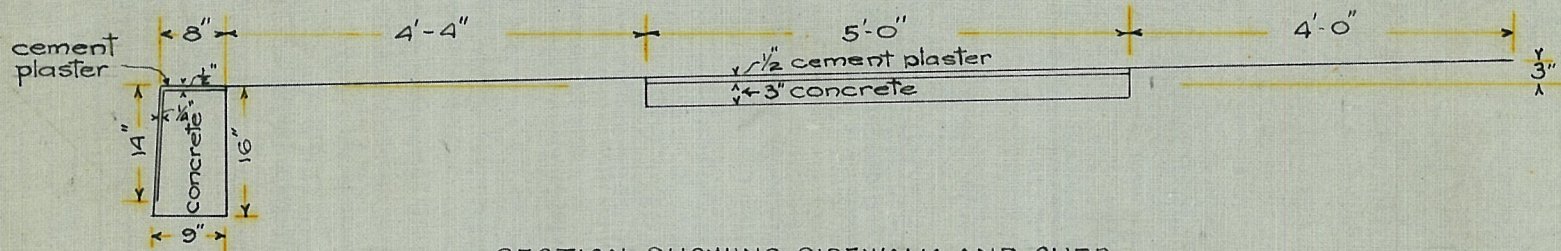

SECTION SHOWING SIDEWALK AND CURB

MICROFILMED
FEB -- 1963

Sidewalk to be constructed according to the specifications contained in Ordinance No. 6300, shown shaded.

Curb to be constructed according to the specifications contained in Ordinance No. 6300, shown by heavy line.

DRAWN BY: SWG

CHECKED BY:

FIELD BOOKS

Harry Connors
CITY ENGINEER
J.M. Leewood
MGR. OF OPERATION

CITY OF SAN DIEGO--OPERATING DEPARTMENT

PLAN FOR SIDEWALK & CURB ON
CURLEW STREET
BETWEEN KALMIA ST. & LAUREL ST.

F-20

DATE February 1917

SCALE

DRAWING NUMBER

208 B

Indexed