


535 Sq. ft. walk
92 lin. ft. curb

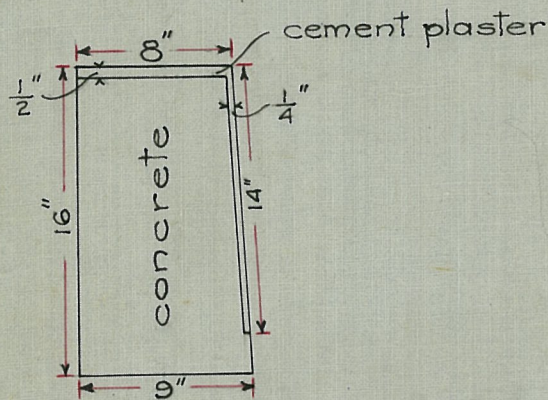

TYPICAL CROSS-SECTION OF CURB
1"=10'


BRIDGE AT
BROOKES AVENUE

STREET

CRITTENDEN ADDITION
Map 303

BROOKES' ADDITION
Map 596

SIXTH

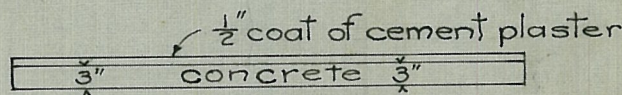

TYPICAL CROSS-SECTION OF SIDEWALK
1"=2'

Sidewalk to be constructed according to the specifications hereto attached, shown cross-hatched.
Curb to be constructed according to specifications hereto attached, shown by heavy lines.

MICROFILMED
SEP - 1983

DRAWN BY: SWG
CHECKED BY:
FIELD BOOKS
George Cronwell
CITY ENGINEER
J.M. Lockwood
MGR. OF OPERATION

CITY OF SAN DIEGO--OPERATING DEPARTMENT
PLAN FOR SIDEWALKS & CURBS
SIXTH STREET
ADJOINING BROOKES AVE. BRIDGE

DATE February 1917
SCALE 1"=20'
DRAWING NUMBER
210 B

Indexed