
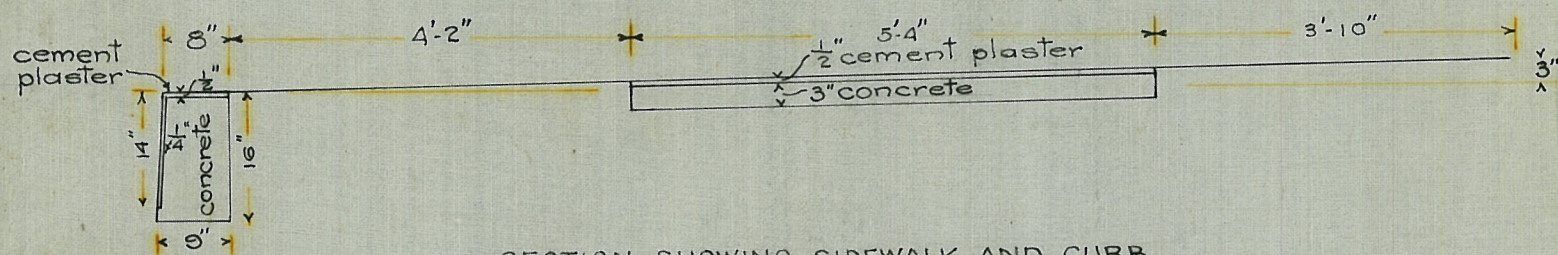


666 Sq ft walk  
111 Lin ft. curb.

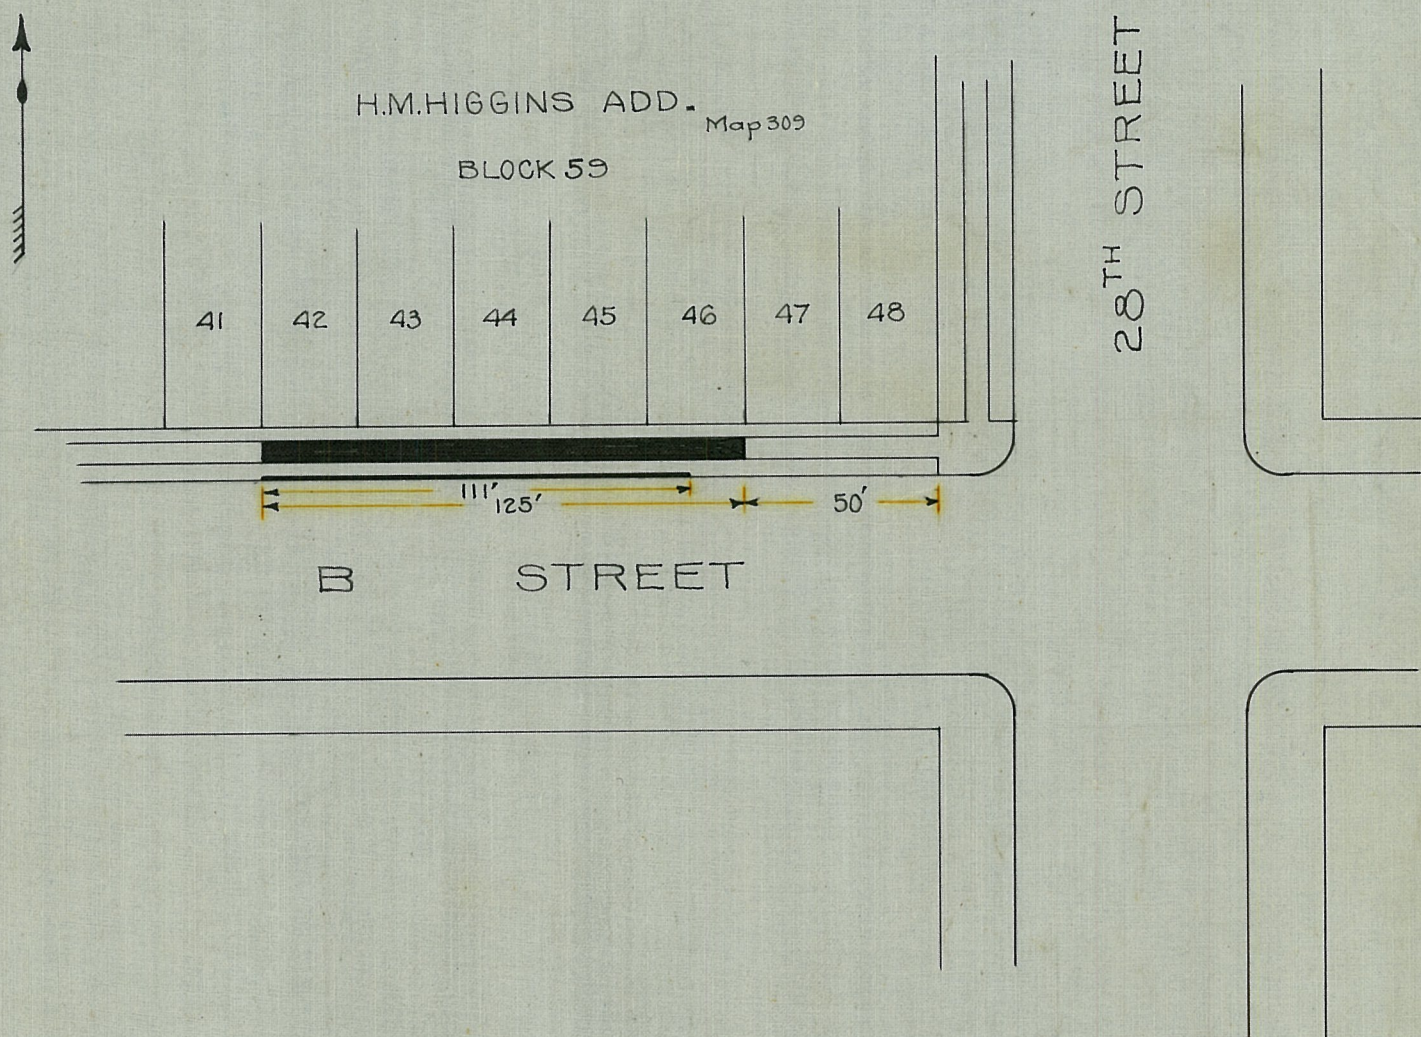

SECTION SHOWING SIDEWALK AND CURB

*Killed*

Sidewalk to be constructed according to the specifications contained in Ordinance No. 6300, shown shaded.

Curb to be constructed according to the specifications contained in Ordinance No. 6300, shown by heavy line.

MICROFILMED  
FEB -- 1963

DRAWN BY SWG

CHECKED BY

FIELD BOOKS

*George Cronwell*  
CITY ENGINEER  
*J.M. Lockwood*  
MGR. OF OPERATION

CITY OF SAN DIEGO--OPERATING DEPARTMENT

PLAN FOR SIDEWALK & CURB ON

B STREET

BETWEEN 27<sup>TH</sup> ST. & 28<sup>TH</sup> ST. *H-21*

DATE February, 1917

SCALE

DRAWING NUMBER

211 B

*Indexed*