

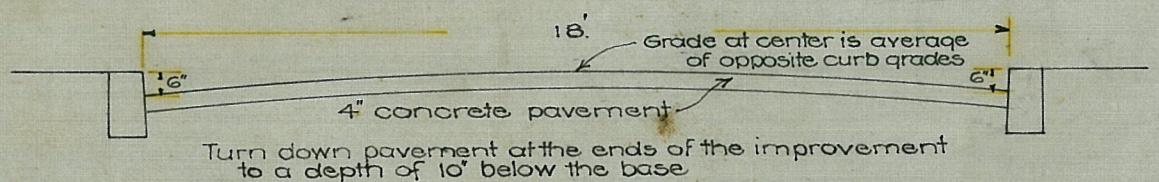


5400 sq ft paving
 600 line ft curb
 SEE = 153 C.Y.
 full = 28 "

ROBINSON AVE.

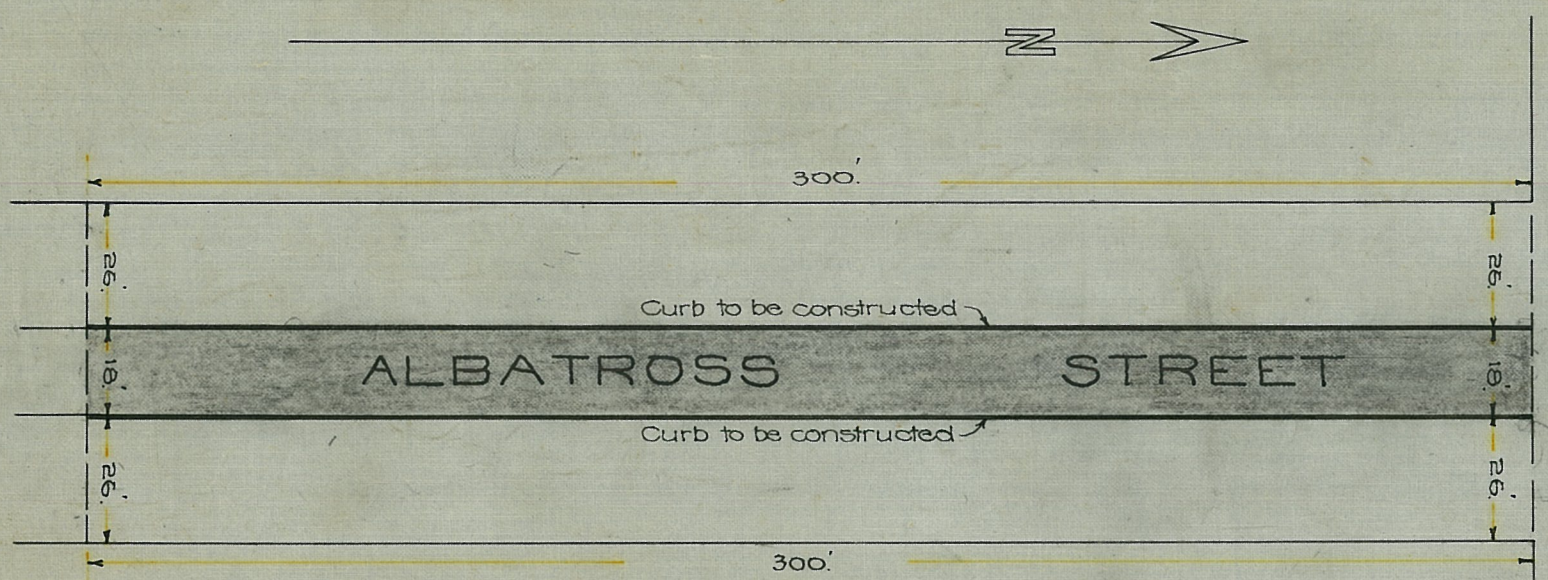

TYPICAL CROSS-SECTION OF ROADWAY

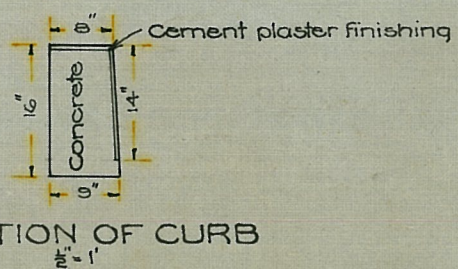

SECTION OF CURB

Portion of street to be graded and paved according to the specifications hereto attached shown shaded.
 Curb to be constructed according to the specifications contained in Ordinance No. 6300 shown by heavy lines

MICROFILMED

FEB - - 1963

DRAWN BY: H.W.J.
 CHECKED BY: FIELD BOOKS 980
 George Gromwell CITY ENGINEER
 J.M. McCann MGR. OF OPERATION

CITY OF SAN DIEGO--OPERATING DEPARTMENT F-19
 PLANS FOR THE IMPROVEMENT OF
 ALBATROSS STREET
 From the south line of Robinson Ave. to a line
 300 south from the south line of Robinson Ave.

DATE: Feb. 1915
 SCALE: 1" = 40'
 DRAWING NUMBER: 216 B

Indexed