

58'6" Lin. ft. of curb
312 Sq. ft. walk

STREET


264

29TH STREET

DATE

SEAMAN & CHOATE'S ADDITION
Map 264

8

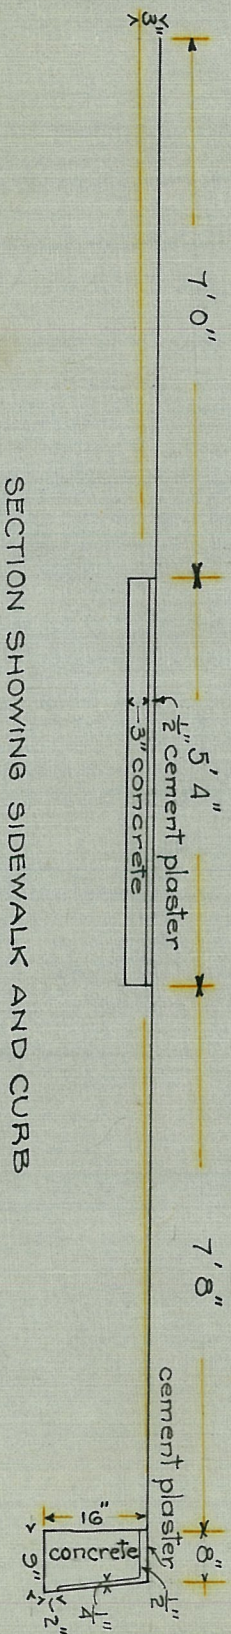

SECTION SHOWING SIDEWALK AND CURB

Sidewalk to be constructed according to the specifications contained in Ordinance No. 6300, shown shaded.
Curb to be constructed according to the specifications contained in Ordinance No. 6300, shown by heavy line.

MICROFILMED

FEB 14 1963

DRAWN BY: S.M.G.
CHECKED BY: FIELD BOOKS
CITY ENGINEER
MGR. OF OPERATION

CITY OF SAN DIEGO--OPERATING DEPARTMENT
PLAN FOR SIDEWALK & CURB ON
29TH STREET
BETWEEN CEDAR & DATE STS.

DATE February, 1917
SCALE
DRAWING NUMBER
217 B

Delayed