



640 Sq. ft. Walk
1237 Lin. ft. curb

334

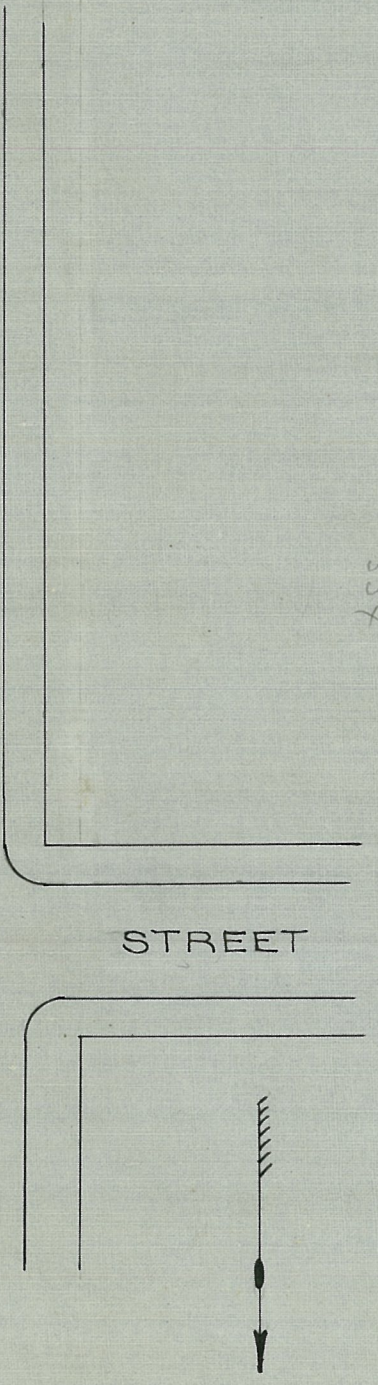


HAWK

STREET

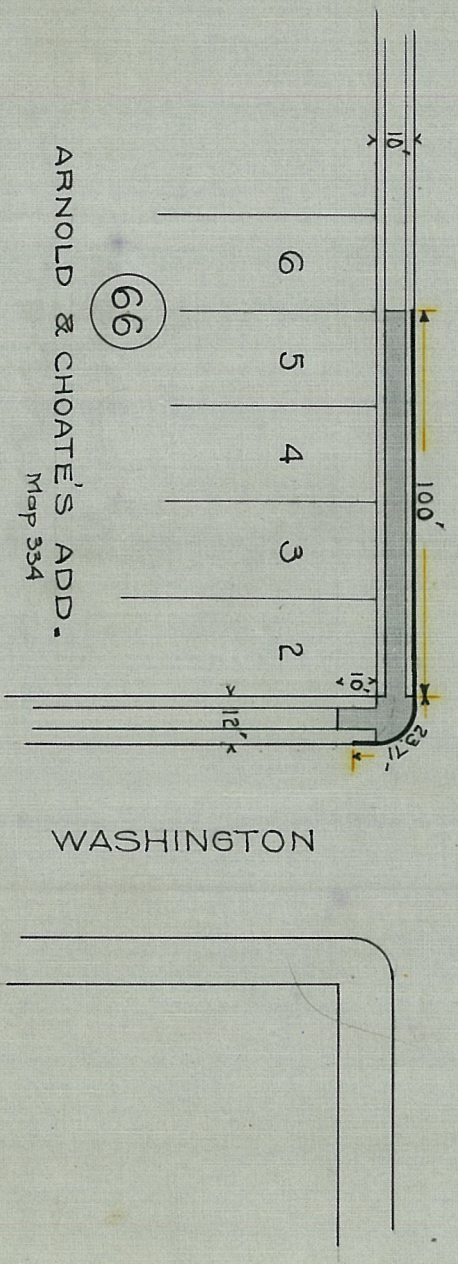


ARNOLD & CHOATE'S ADD.
Map 334

WASHINGTON

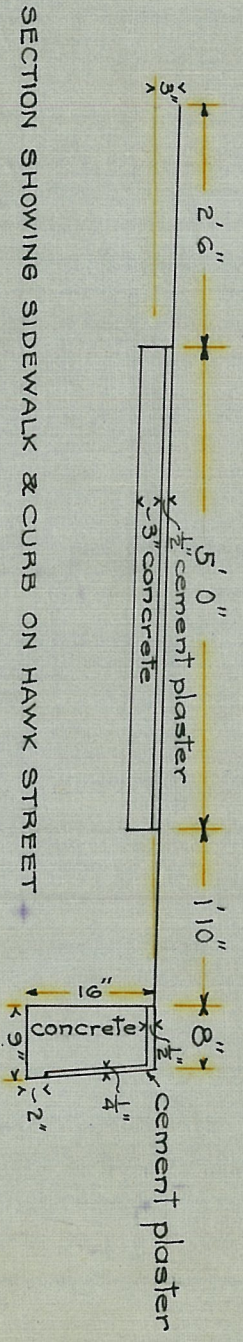

SECTION SHOWING SIDEWALK & CURB ON HAWK STREET

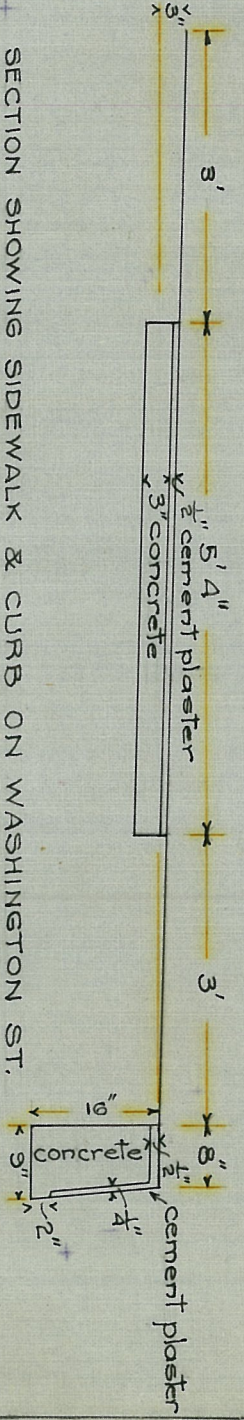

SECTION SHOWING SIDEWALK & CURB ON WASHINGTON ST.

Sidewalk to be constructed according to the specifications MICROFILMED
contained in Ordinance No. 6300, shown shaded.
Curb to be constructed according to the specifications
contained in Ordinance No. 6300, shown by heavy line.

FEB - - 1963

DRAWN BY S.M.G.
CHECKED BY
FIELD BOOKS
CITY ENGINEER
MGR. OF OPERATION

CITY OF SAN DIEGO--OPERATING DEPARTMENT
PLAN FOR SIDEWALK & CURB ON
HAWK STREET
BETWEEN WASHINGTON & DOUGLASS
WASHINGTON STREET
BETWEEN GOLDFINCH & HAWK STS.

DATE February, 1917
SCALE
DRAWING NUMBER
219 B