


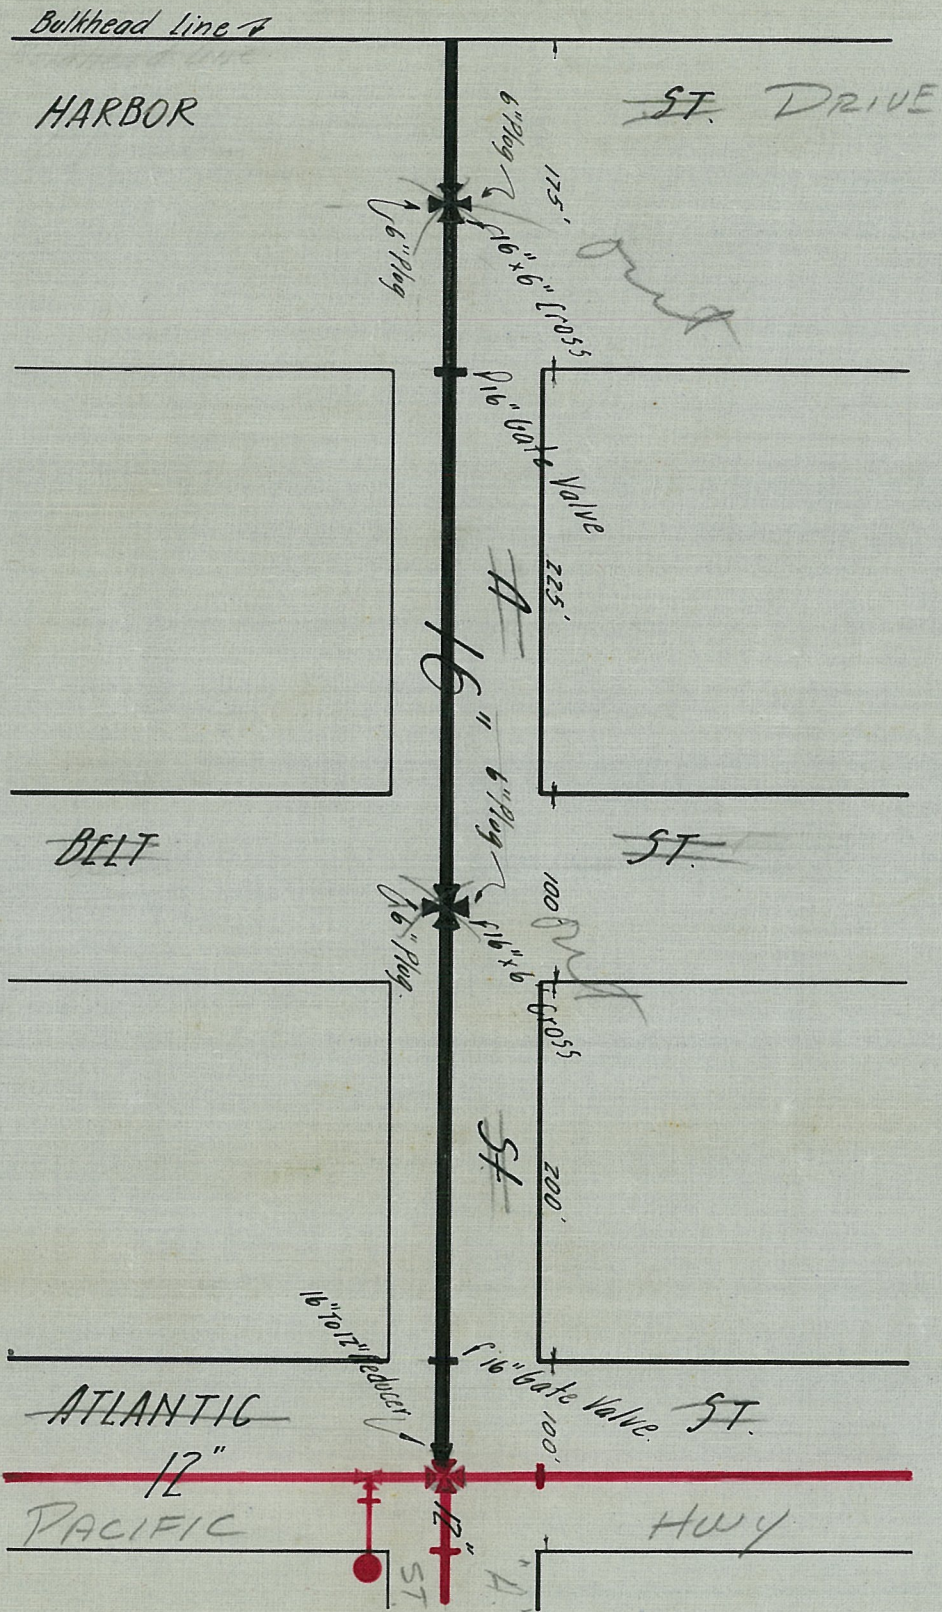

LIST OF MATERIALS

756' of 16" Pipe laid @ \$3.05 = \$2,305.80
 2-16" Gate Valves " \$900 = 180.00
 1900 lbs. of Fittings " 5¢ = 95.00
 Hauling 50 Tons " \$1.25 = 62.50
 Overhead + Eng. 15% = 396.50
 Total = \$3,039.80

MICROFILMED

F-22 FEB - - 1963

DRAWN BY _____
 CHECKED BY _____
 FIELD BOOKS _____
 MGR. OF OPERATION _____
 City Engineer _____

CITY OF SAN DIEGO--OPERATING DEPARTMENT
 PLAN OF 16" PIPE LINE TO BE LAID ON
 A ST. FROM ATLANTIC ST TO HARBOR ST.
 Pacific Hwy

DATE 2-26-17
 SCALE 1" = 100 ft.
 DRAWING NUMBER 227-B
 dls:kel