


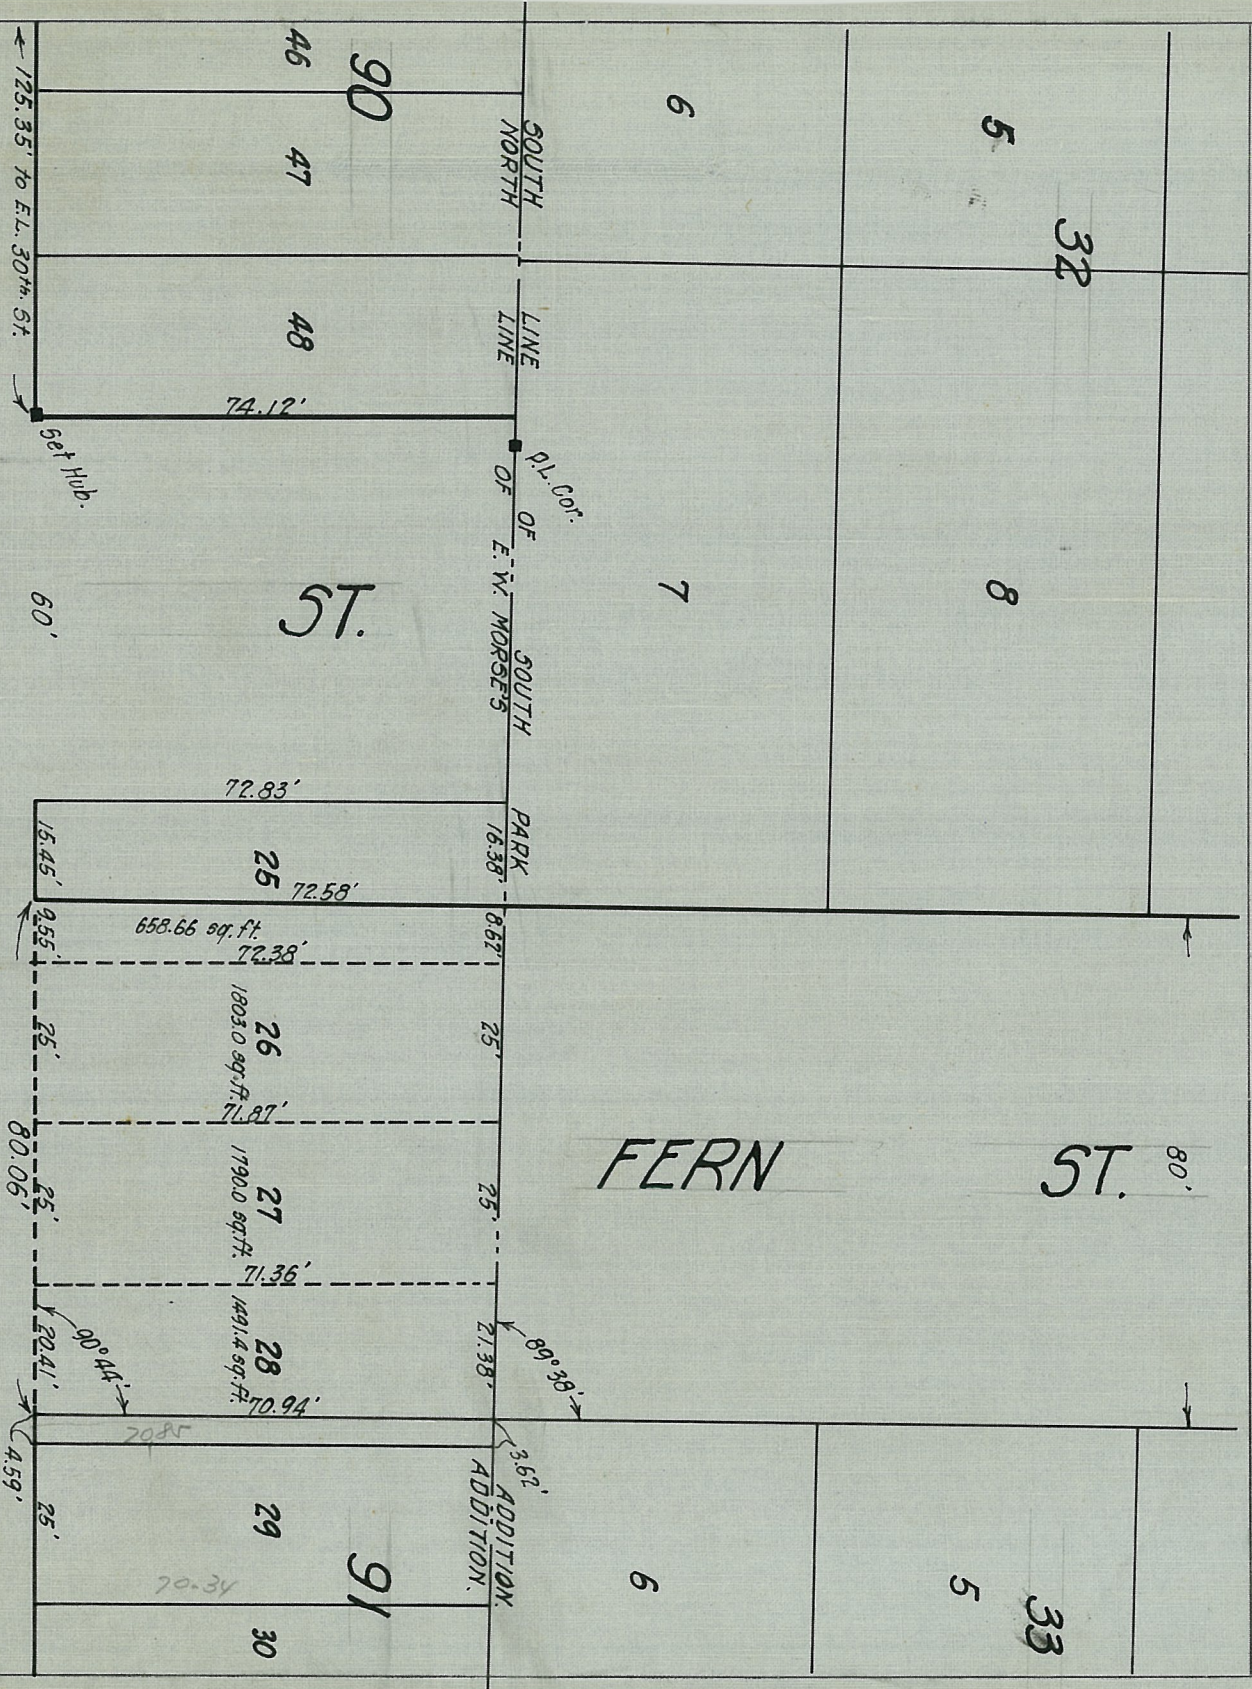

A

ST.

MICROFILMED

FEB - 1963

30TH

DRAWN BY *A.F. Crowell*
TRACED BY *BC*
FIELD BOOKS
CITY ENGINEER
MGR. OF OPERATION

CITY OF SAN DIEGO--OPERATING DEPARTMENT
Survey for the opening of FERN STREET through
Block 90, E. W. Morse's Addition.
H-21

DATE *May - 1909*
Feb 1917
SCALE 1" = 30'
DRAWING NUMBER
223-B

Adopted