


note = 1-19-30.
 These were for some structure
 like like at present but must
 be as most of it was constructed in 1927

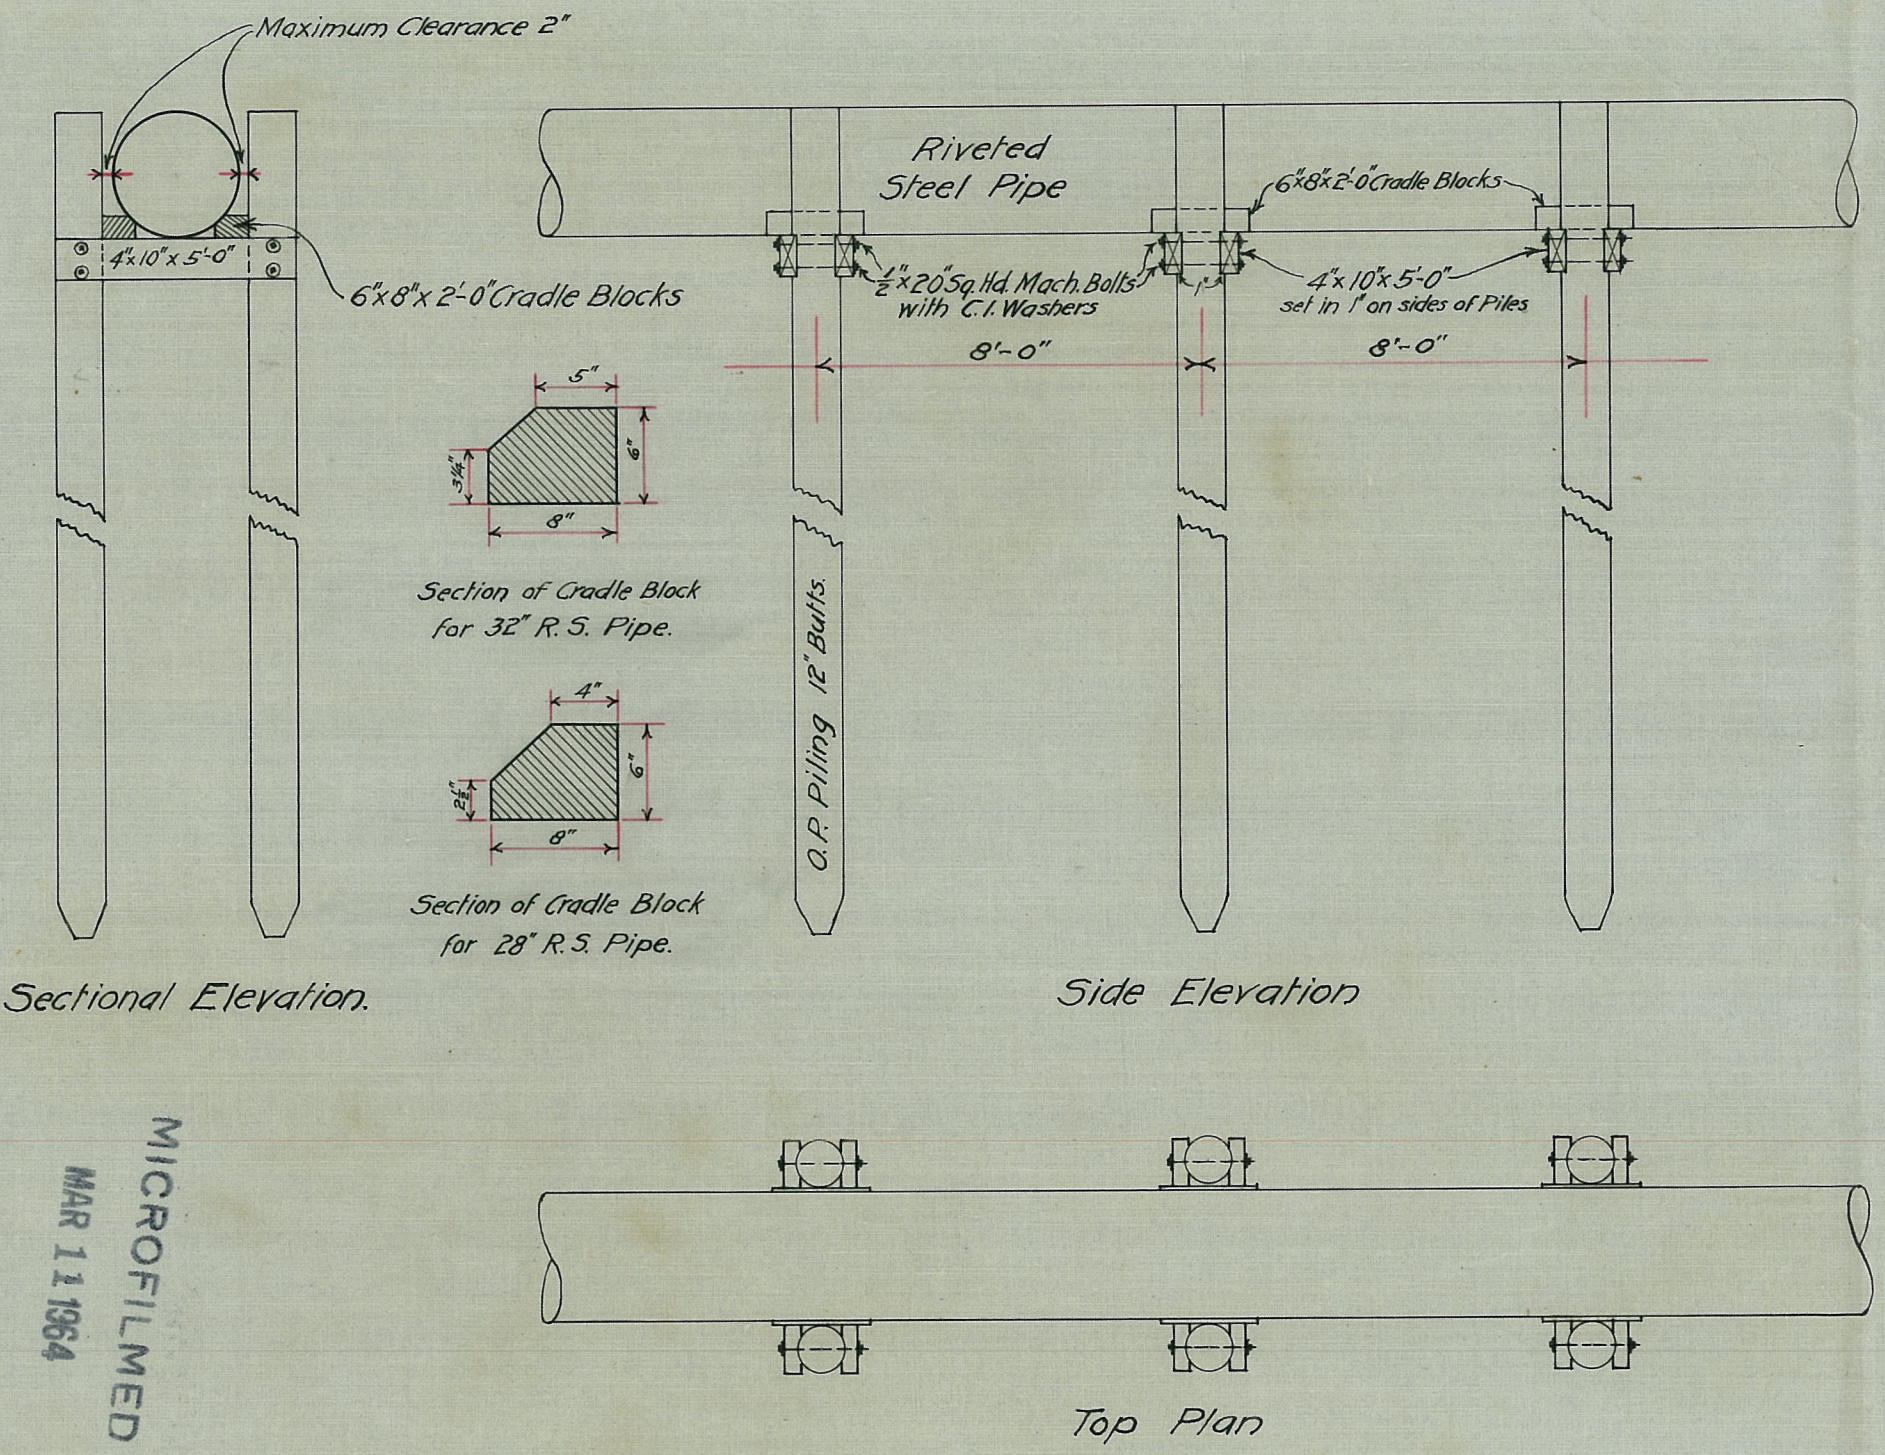

MICROFILMED
 MAR 11 1964

DRAWN BY: G.R.H.
 CHECKED BY: FIELD BOOKS
 Kumu Connolly
 CITY ENGINEER
 MGR. OF OPERATION

CITY OF SAN DIEGO--OPERATING DEPARTMENT
 Pipe Supports for Riveted Steel Pipe
 Otay-San Diego and Bonita Pipe Lines
 Sweetwater Valley.

DATE 2-28-17
 SCALE 1/4" = 1'-0"
 DRAWING NUMBER
226 B

Partition B File No. 894-D 15