
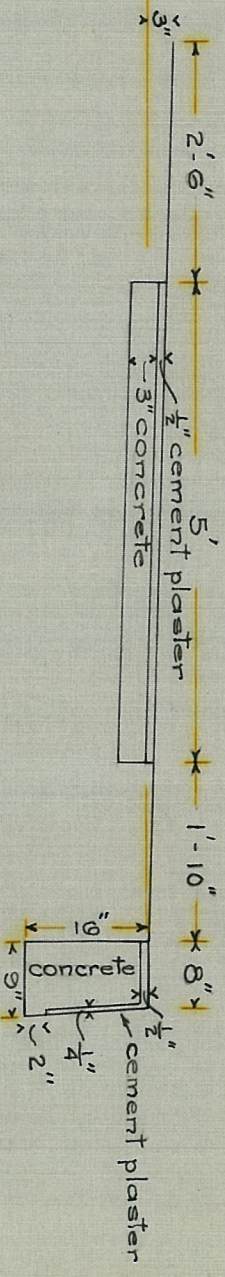


955 sq. ft. walk
194 lin. ft. curb

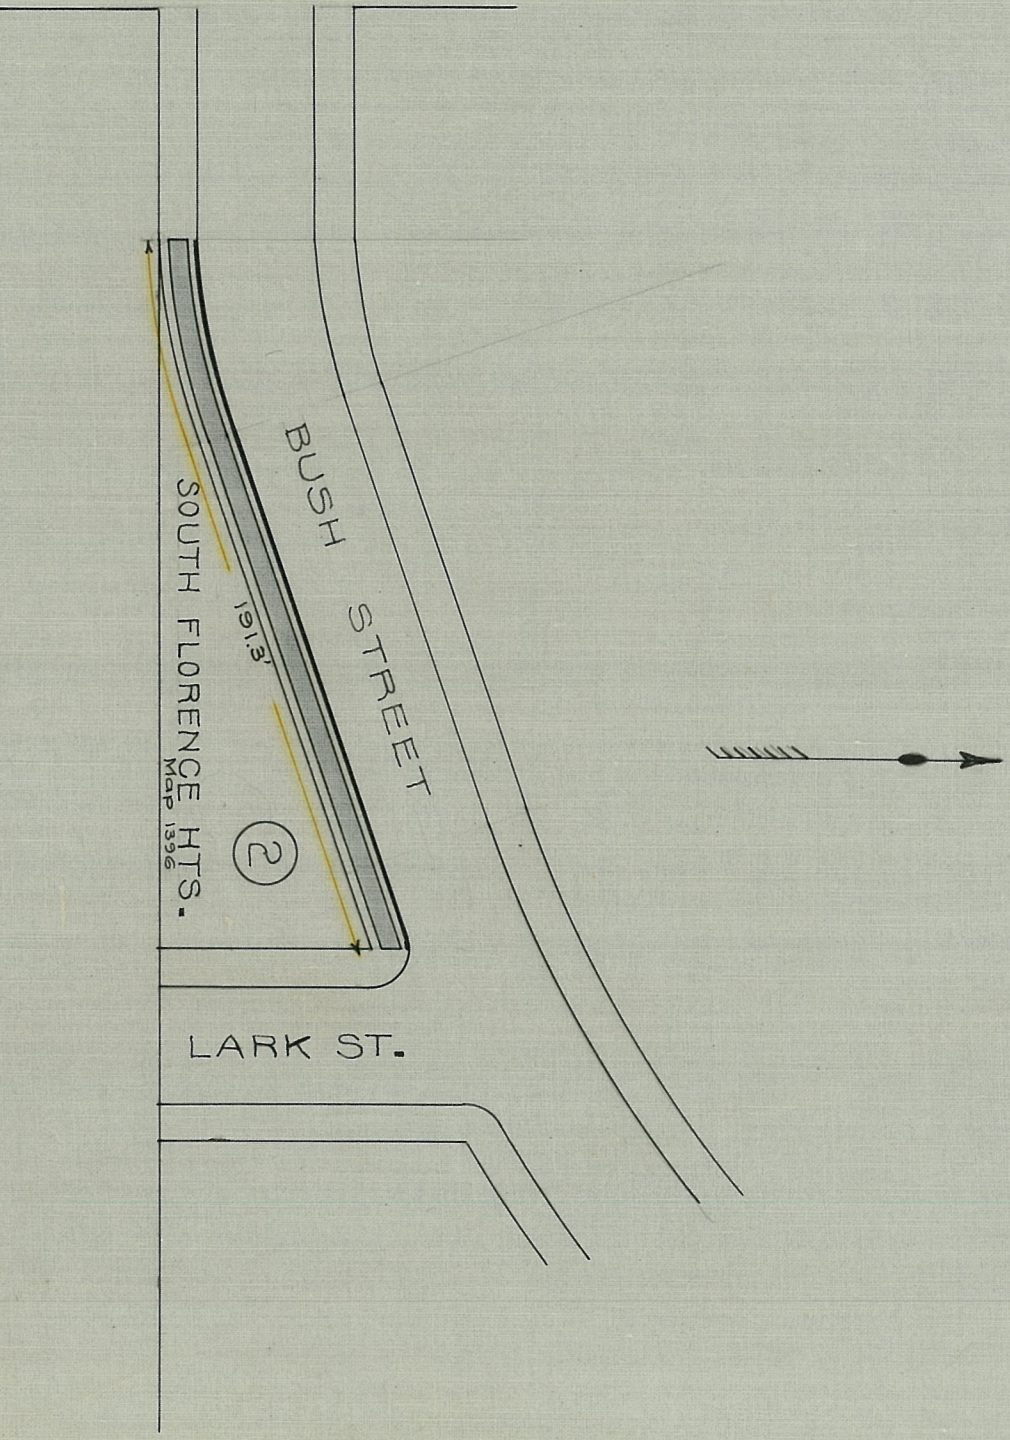

Sidewalk to be constructed according to specifications contained in ordinance No. 6300, shown shaded.
Curb to be constructed according to specifications contained in ordinance No. 6300, shown by heavy line.

MICROFILMED
FEB - - 1969

DRAWN BY: SMG
CHECKED BY: *Thom Brownell*
FIELD BOOKS
CITY ENGINEER
MGR. OF OPERATION

CITY OF SAN DIEGO--OPERATING DEPARTMENT
PLAN FOR SIDEWALK AND CURB ON
BUSH STREET
BETWEEN LARK ST. AND EAST LINE
OF MIDDLETOWN ADDITION

DATE February, 1917
SCALE
DRAWING NUMBER
227 B

added