


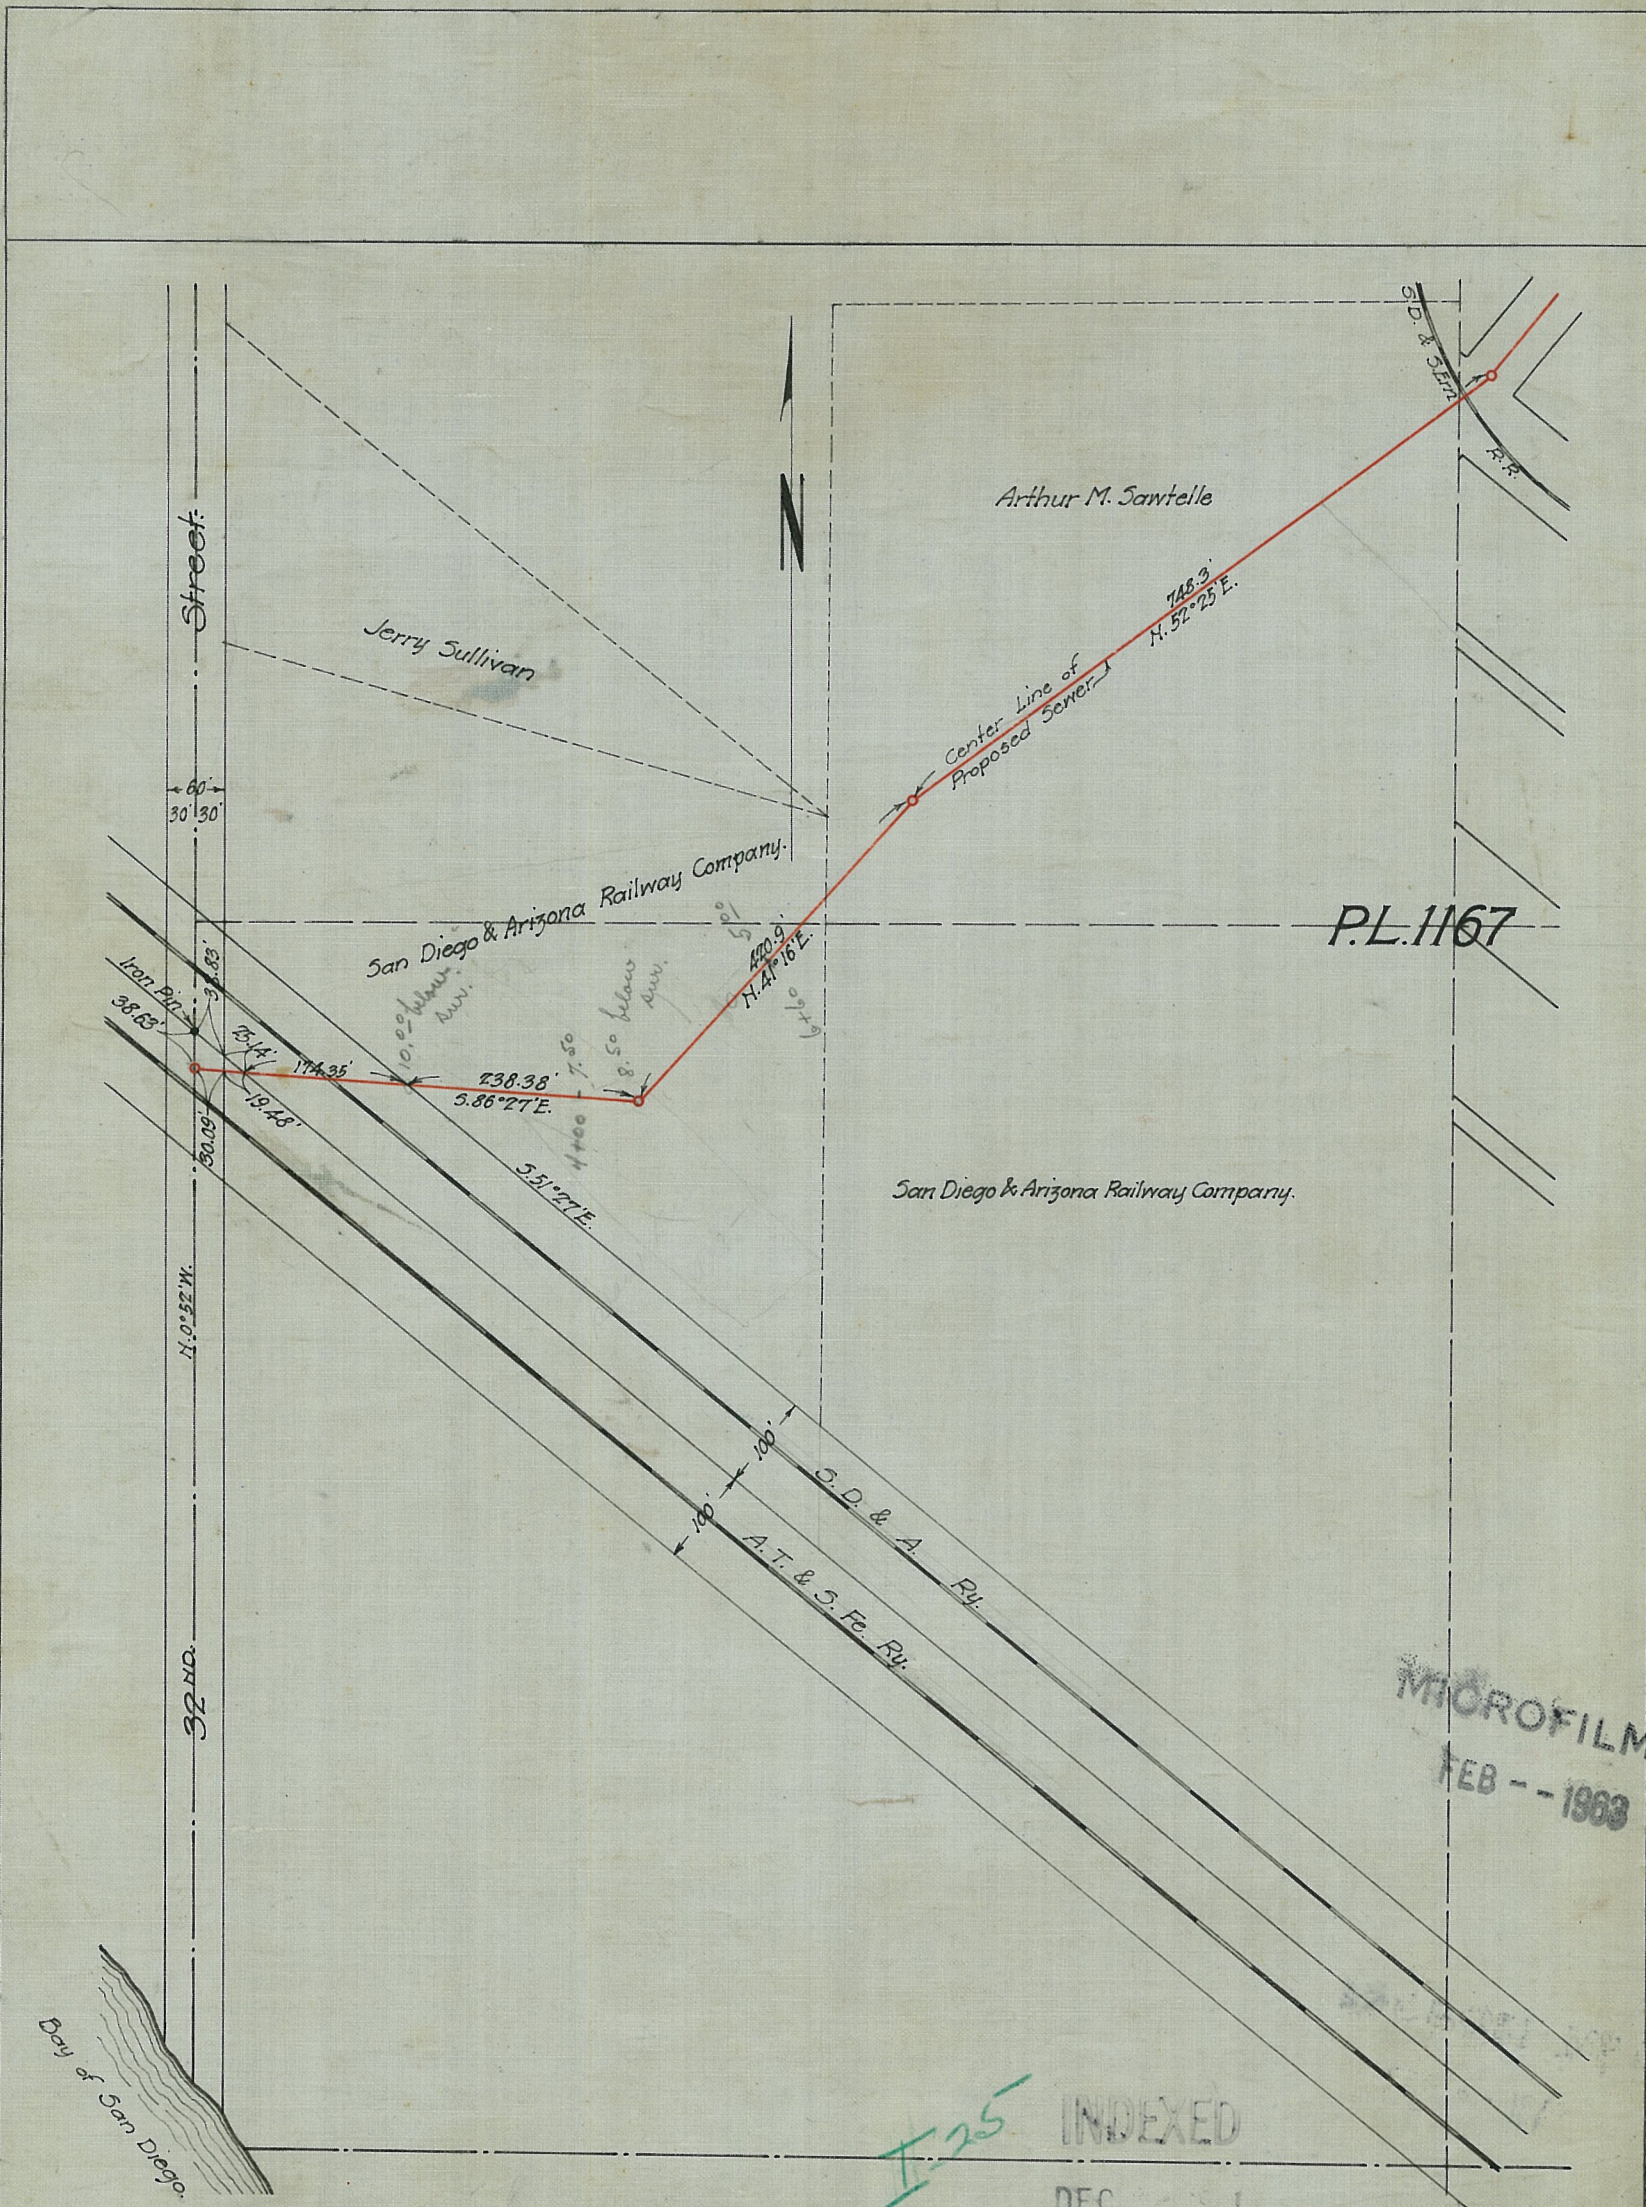

DRAWN BY A.S.M.
 CHECKED BY _____
 FIELD BOOKS
George Cromwell
 CITY ENGINEER
J.M. Edwards
 MGR. OF OPERATION

CITY OF SAN DIEGO--OPERATING DEPARTMENT
 Plat showing location of the center line of the proposed sewer across the property owned by Arthur M. Santelle and the San Diego & Arizona Ry. Co. in Pueblo Lot 1167; also across rights of way of San Diego & Arizona Railway Company and Atchison Topeka & Santa Fe Ry. Co.

DATE 9-21-15.
 SCALE 1-in = 200 ft.
 DRAWING NUMBER
23 B