
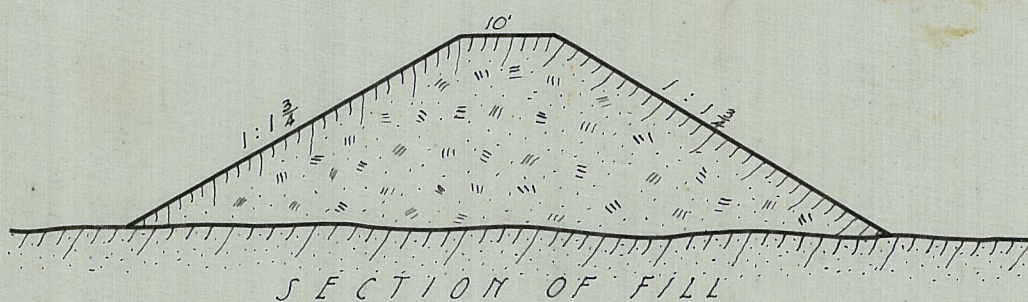


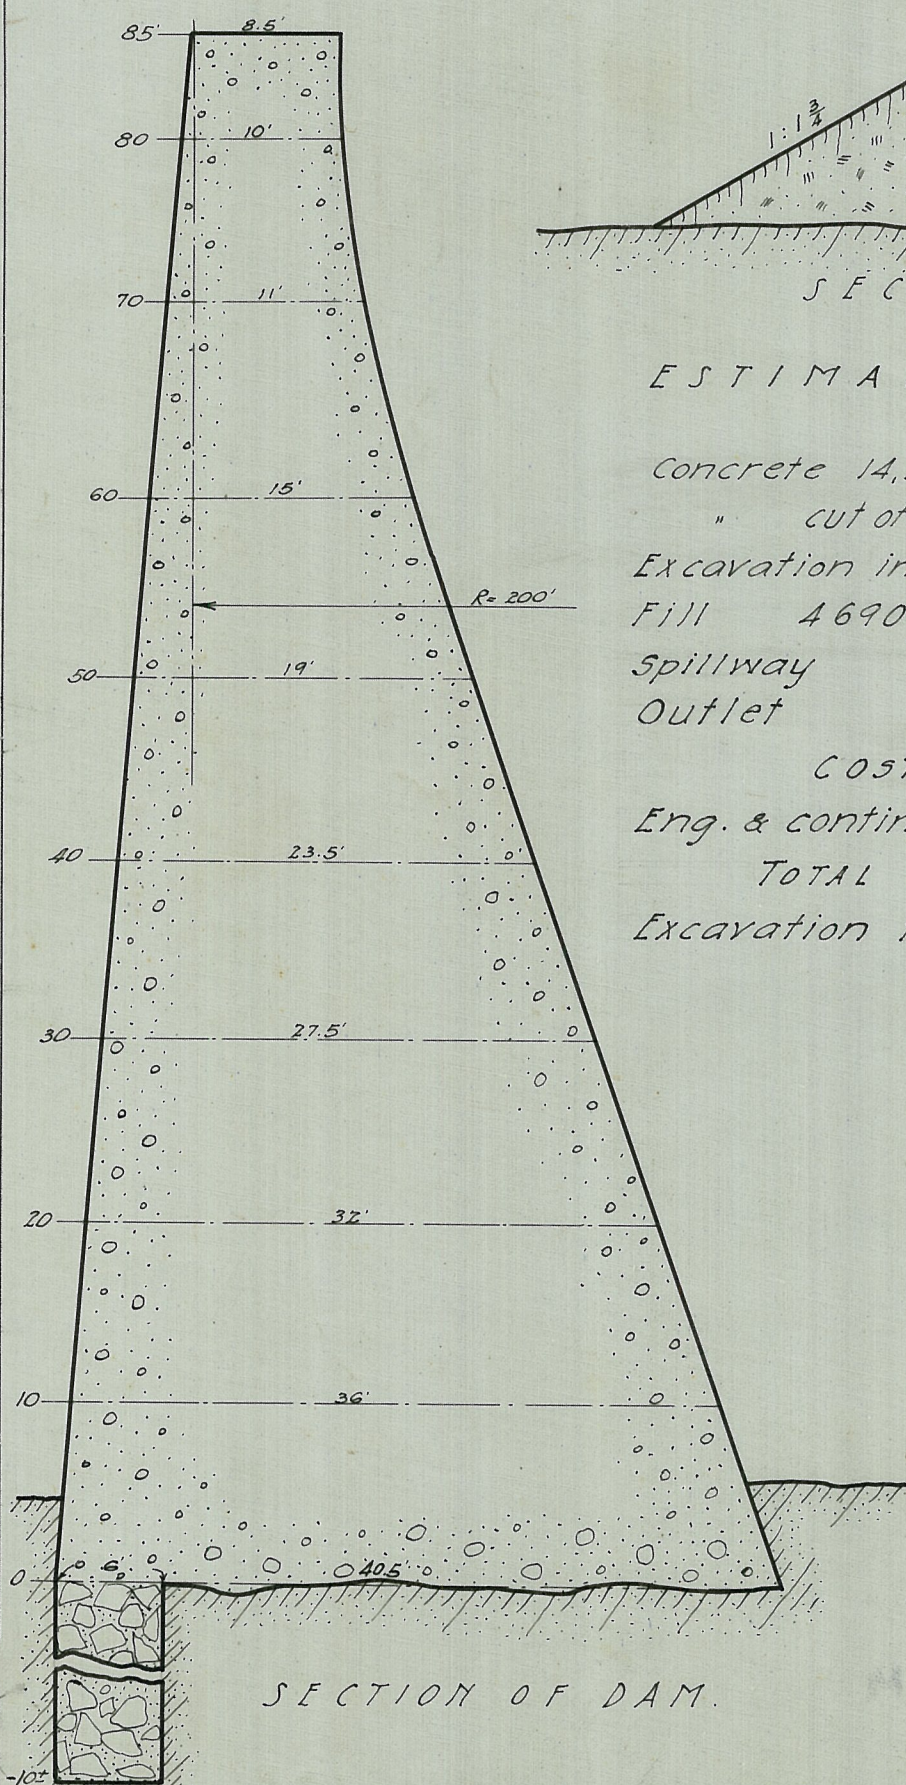

SECTION OF FILL

ESTIMATE OF COST

Concrete	14,500 yds @ \$10.00	= \$145,000.00
"	cut off wall 823 yds @ 7.50	= 6,172.50
Excavation in "	823 yds @ 2.50	= 2,057.50
Fill	4690 yds. @ \$.50	= 2,345.00
Spillway Total		= 2,500.00
Outlet "		= 3,300.00
COST		= \$161,375.00
Eng. & contingencies 10%		= 16,137.50
TOTAL COST		= \$177,512.50
Excavation for dam approximately complete.		

CAPACITY OF RESERVOIR
1,120,000,000 GAL.

SECTION OF DAM.

MICROFILMED
FEB - - 1963

DRAWN BY P. H. THEARLE

CHECKED BY

FIELD BOOKS

George Cromwell
CITY ENGINEER
J. M. McQuinn
MGR. OF OPERATION

CITY OF SAN DIEGO--OPERATING DEPARTMENT

APPROXIMATE ESTIMATE OF
COST TO COMPLETE PINE CREEK
DAM TO THE 85' ELEVATION

DATE SEPT. 30, 1915

SCALE $\frac{3}{32}$ " = 1'-0"

DRAWING NUMBER

24 B