


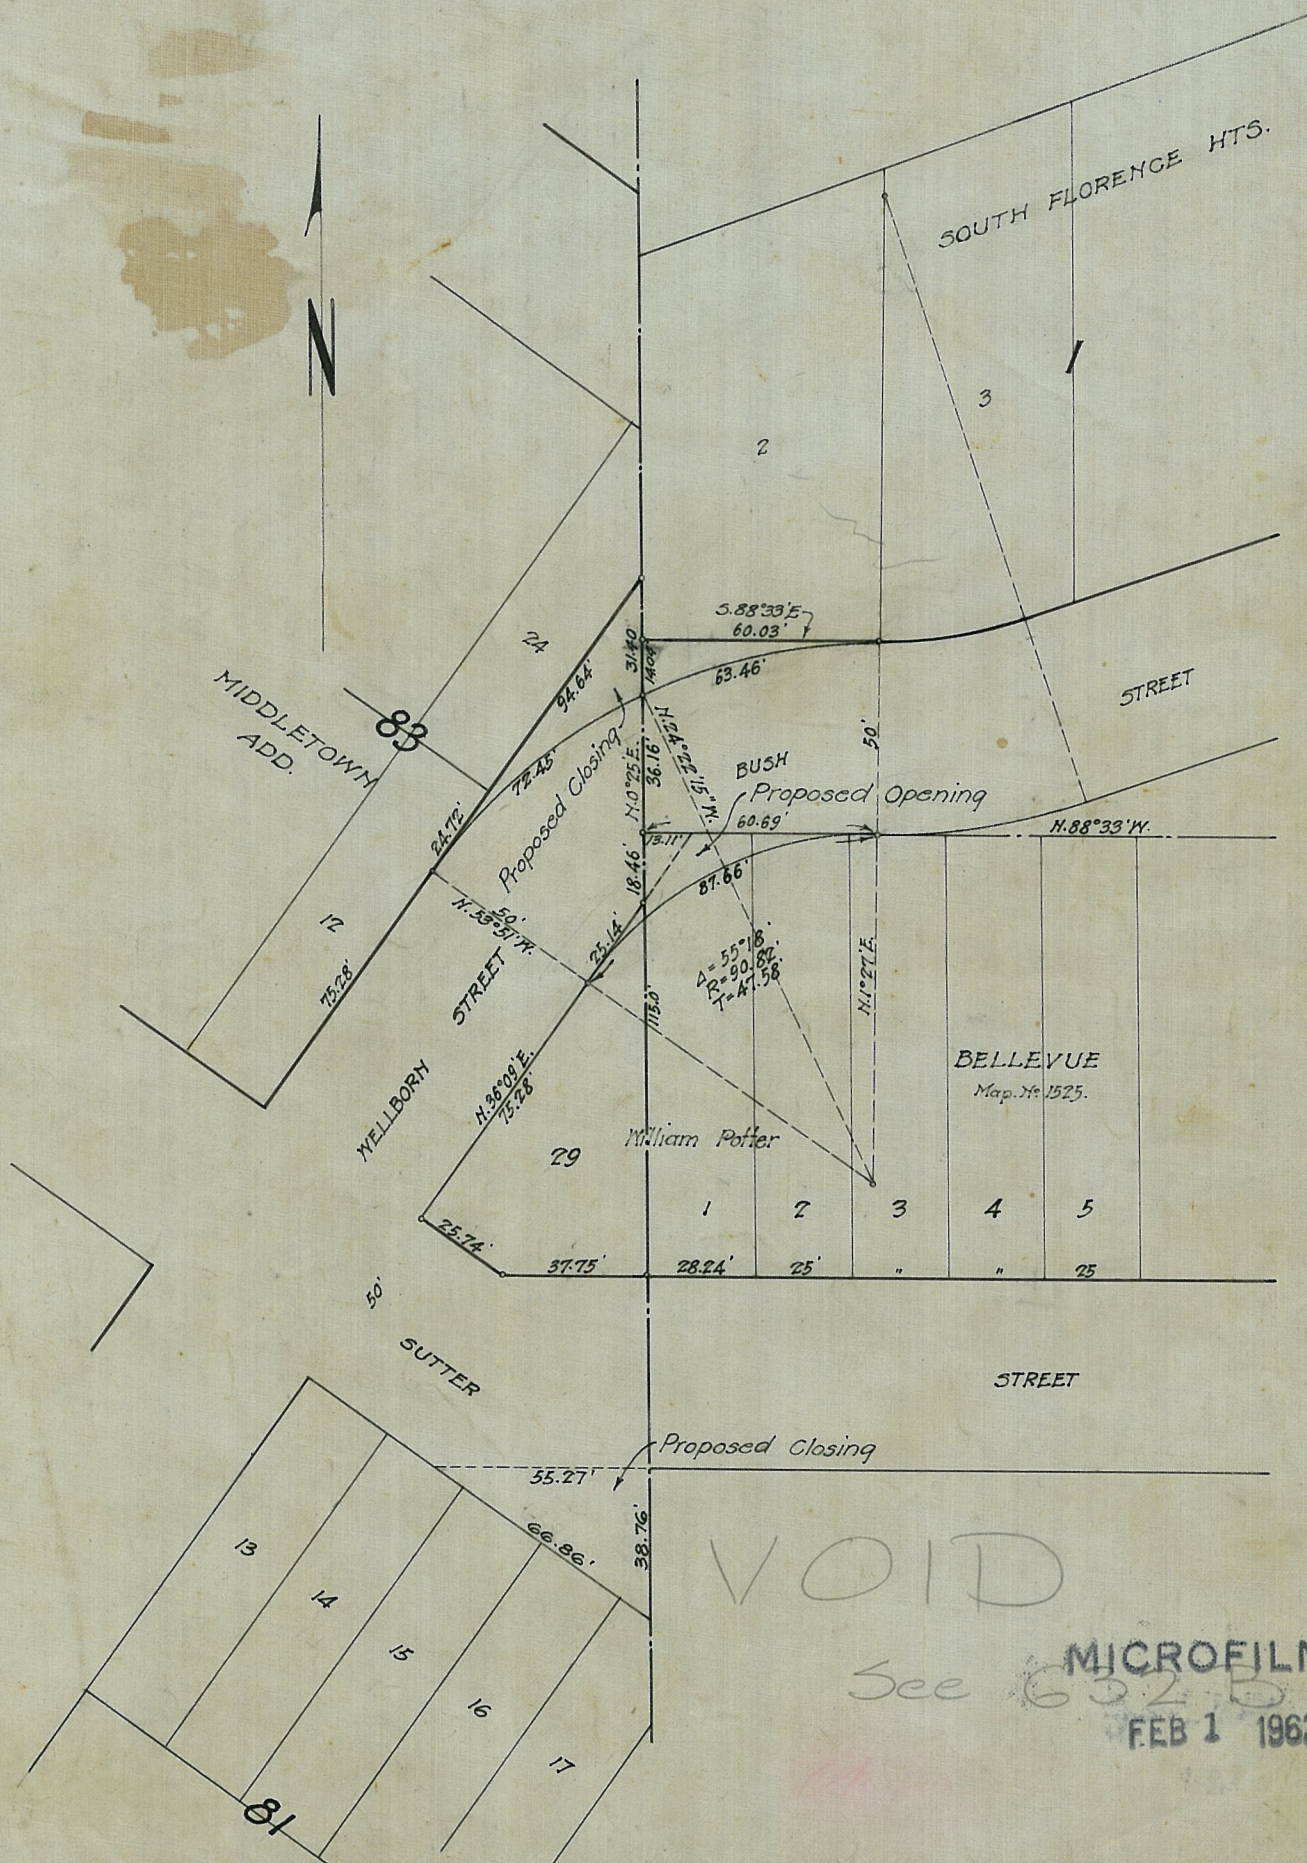

DRAWN BY A.S.M.  
 CHECKED BY \_\_\_\_\_  
 FIELD BOOKS  
George C. Cunniff  
 CITY ENGINEER  
A.M. Loperwood  
 MGR. OF OPERATION

# CITY OF SAN DIEGO--OPERATING DEPARTMENT

Sketch showing proposed opening & closing at  
 the intersection of Wellborn Street and Bush Street.

DATE 10-7-15

SCALE 1 inch = 50 feet  
 DRAWING NUMBER

26 B