


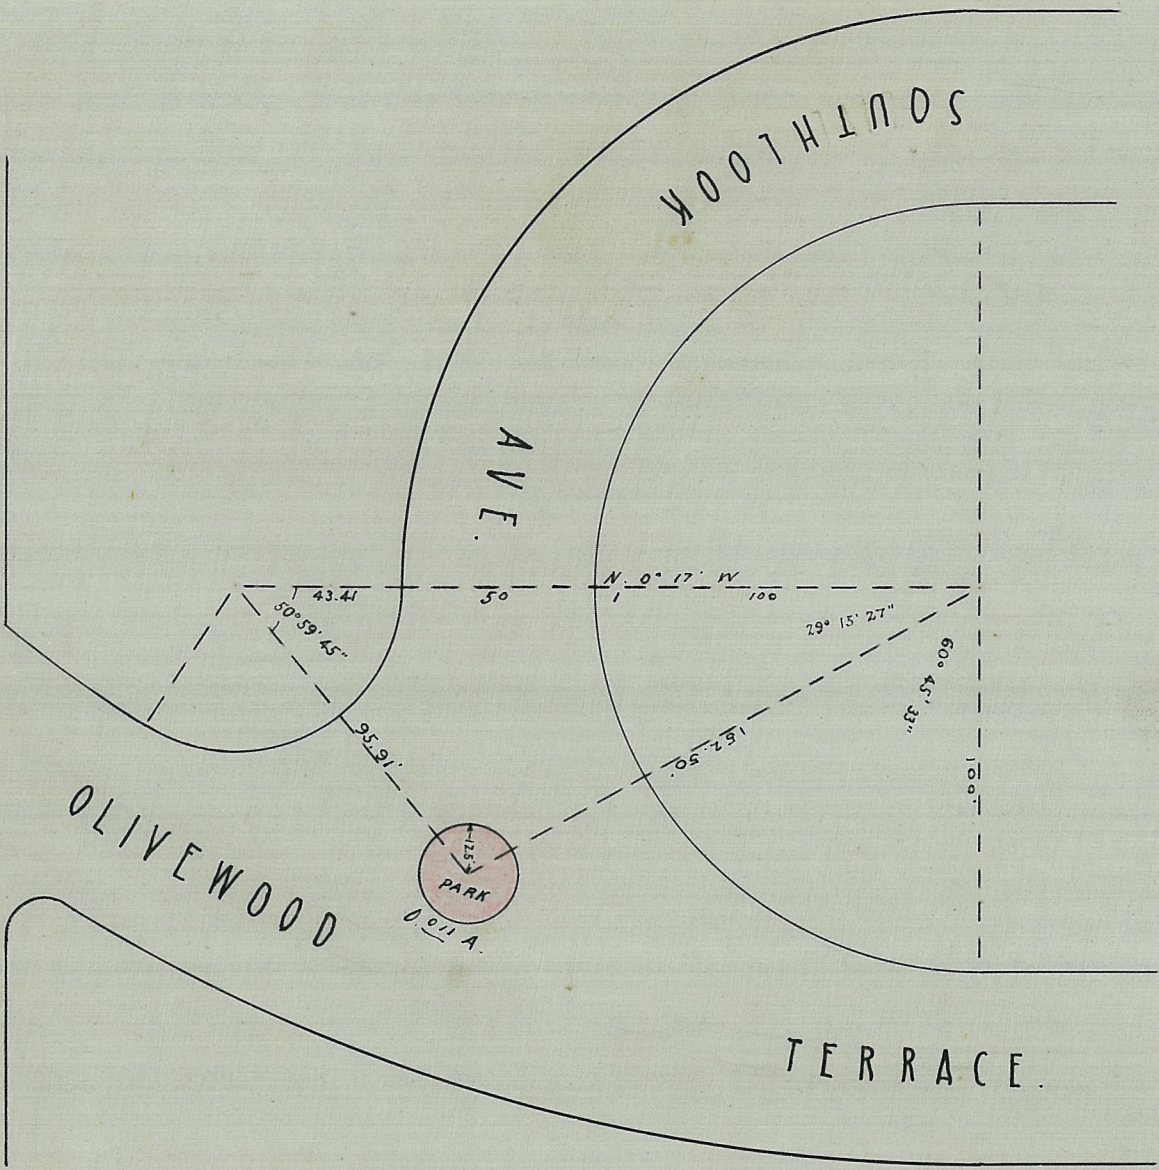

WOOLMAN

Oceanview Blvd

AVE.

SOUTHLOOK

AVE.

OLIVEWOOD

TERRACE.

PARK
1.25'
0.011 A.

MICROFILMED

FEB -- 1963

.011 Acres

SHEET
19

CITY OF SAN DIEGO--OPERATING DEPARTMENT

DRAWN BY *BARTLETT*
CHECKED BY
FIELD BOOKS *Southlook Maps*
George Cummings
CITY ENGINEER
W. J. Curran
MGR. OF OPERATION

DATE 12 - 21 - 16
SCALE 1" = 50'
DRAWING NUMBER
264
B

Delayed