



568 Sq. ft. walk

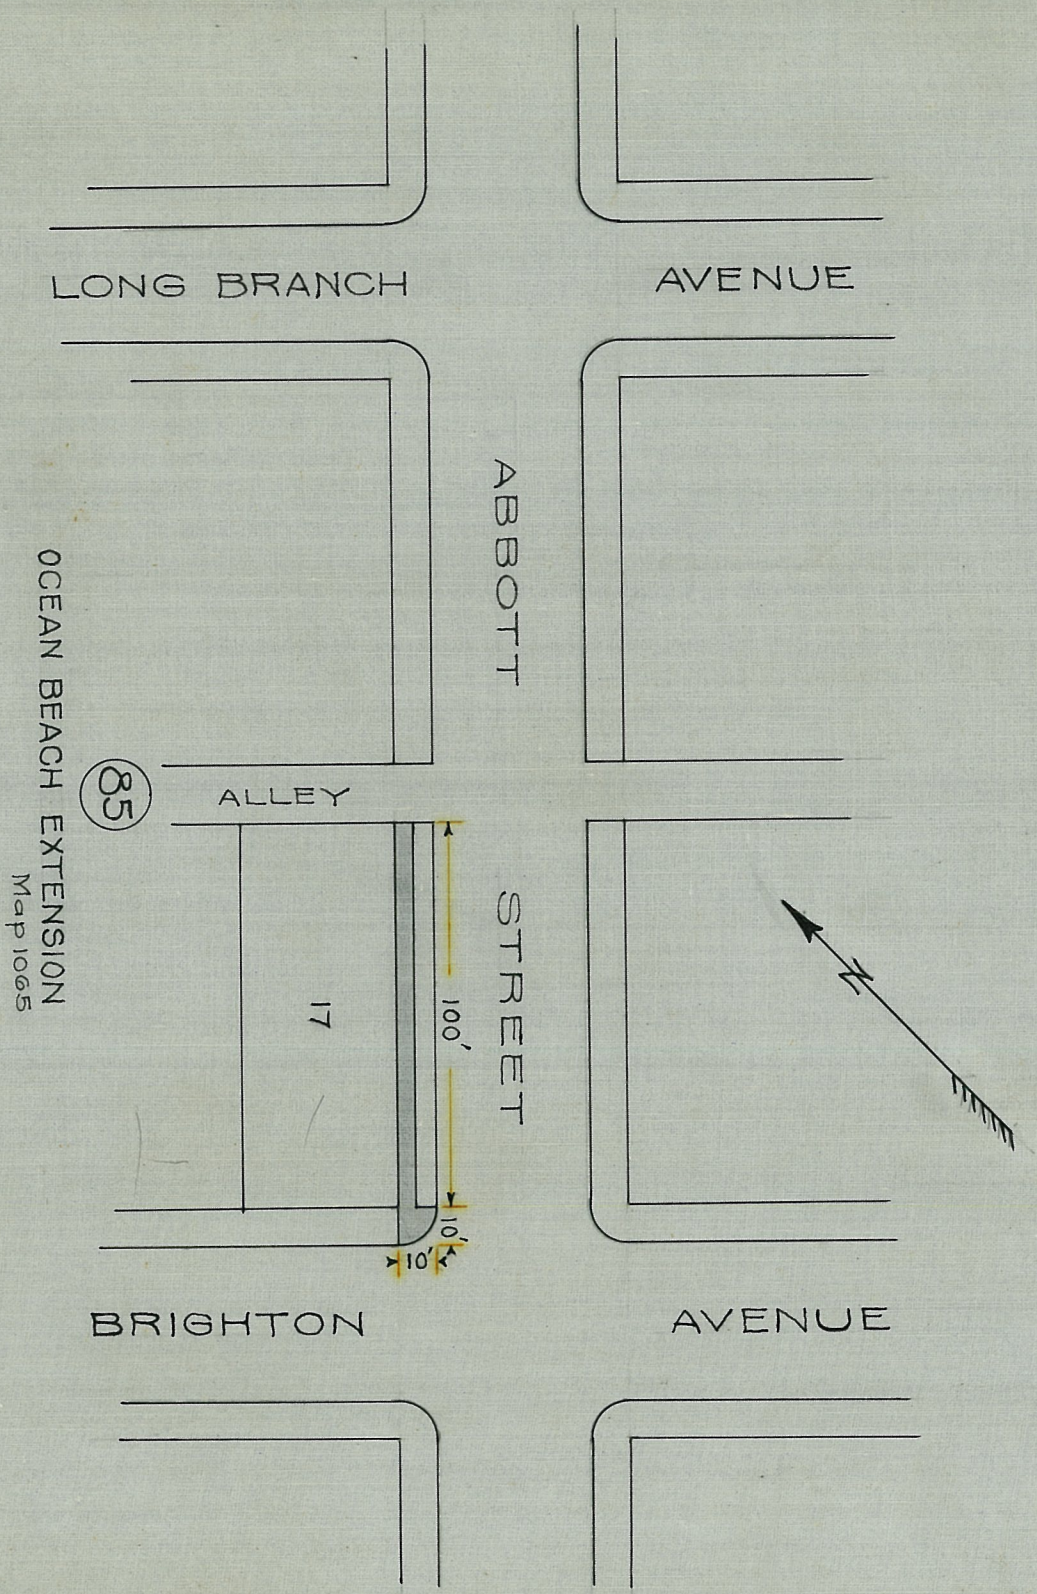

Sidewalk at property line to be 3" higher than at curb.

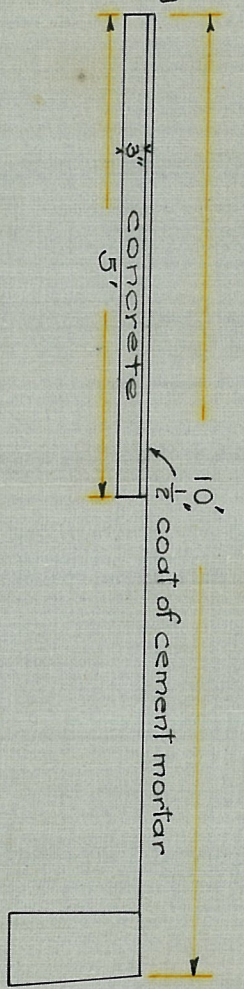

SECTION SHOWING SIDEWALK AND CURB

Sidewalk to be constructed according to the specifications contained in ordinance No. 6300, shown shaded.

FEB - - 1963

MICROFILMED

DRAWN BY... S.M.G.
CHECKED BY...
FIELD BOOKS
CITY ENGINEER
MGR. OF OPERATION

CITY OF SAN DIEGO--OPERATING DEPARTMENT
PLAN FOR SIDEWALK ON
ABBOTT STREET
BETWEEN LONG BRANCH & BRIGHTON

DATE March, 1917.
SCALE
DRAWING NUMBER
269 B

checked