



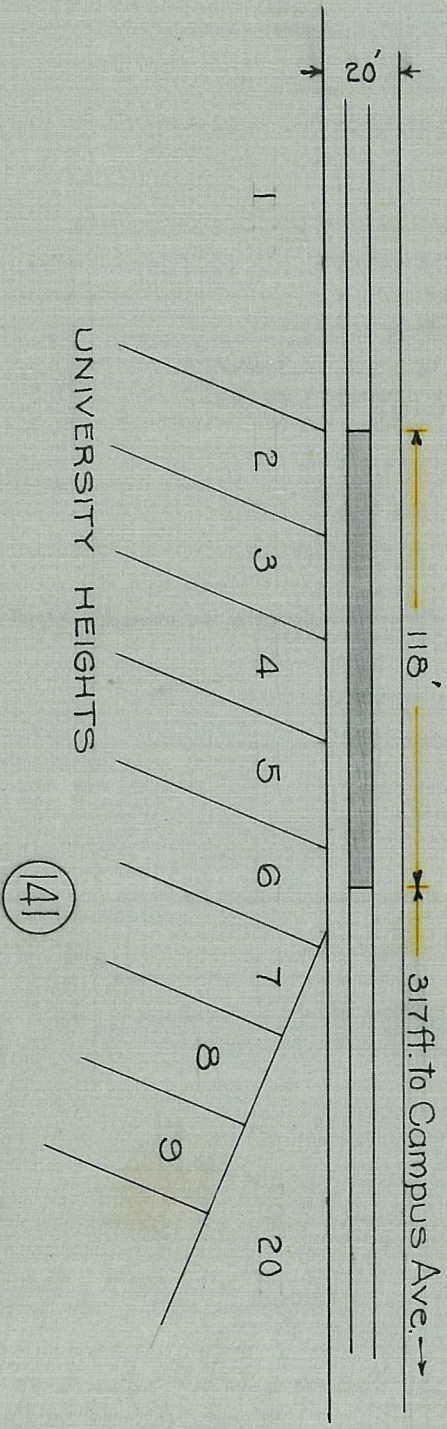

PARK BOULEVARD

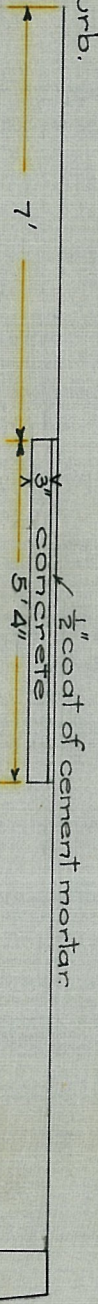

Sidewalk at property line to be 3" higher than at curb.



SECTION SHOWING SIDEWALK AND CURB

Hold up

MICROFILMED

FEB - - 1969

Sidewalk to be constructed according to the specifications contained in ordinance No. 6300, shown shaded.

DRAWN BY S.M.G.
CHECKED BY
FIELD BOOKS
CITY ENGINEER
MGR. OF OPERATION

CITY OF SAN DIEGO-OPERATING DEPARTMENT
PLAN FOR SIDEWALK ON
PARK BOULEVARD
BETWEEN CAMPUS AVE. & UNIV. BLVD.

DATE March, 1917
SCALE
DRAWING NUMBER
270 B

St. George
Indep. Fed.