



400 Sq. ft. mastic

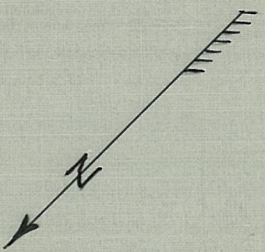


STREET

NEWPORT AVENUE

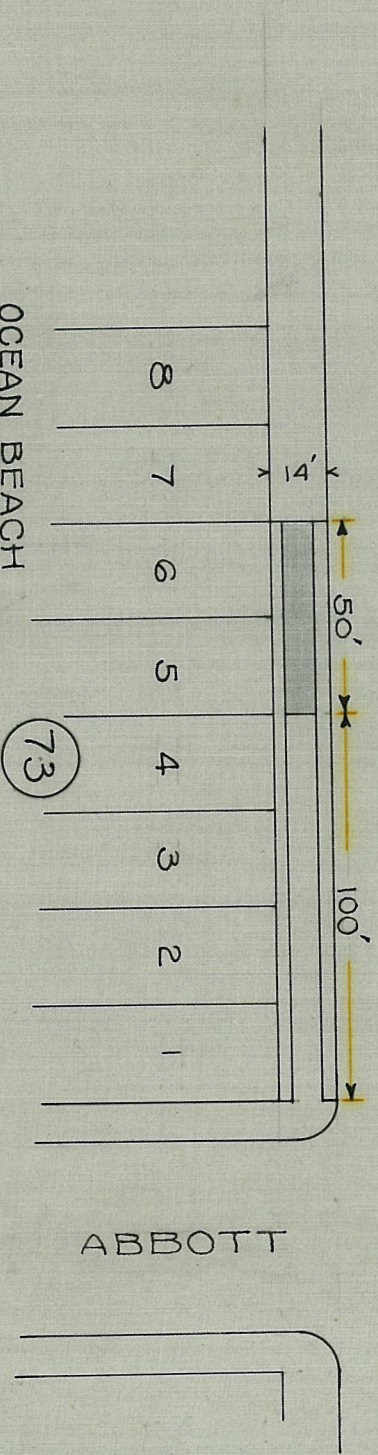

Sidewalk at property line to be 3" higher than at curb.

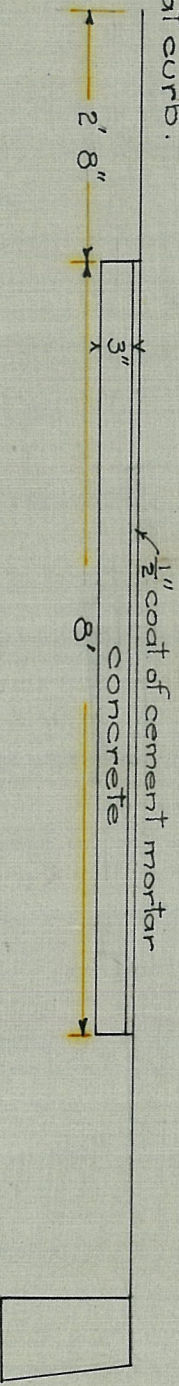

SECTION SHOWING SIDEWALK & CURB

Sidewalk to be constructed according to specifications contained in ordinance No. 6300, shown shaded.

MICROFILMED

FEB - - 1983

DRAWN BY: SMG.
CHECKED BY:
FIELD BOOKS
George Brownfield
CITY ENGINEER
MGR. OF OPERATION

CITY OF SAN DIEGO--OPERATING DEPARTMENT
PLAN FOR SIDEWALK ON
NEWPORT AVENUE
BETWEEN ABBOTT & BACON STS.
B-19

DATE March, 1917
SCALE
DRAWING NUMBER
272 B
Baker