
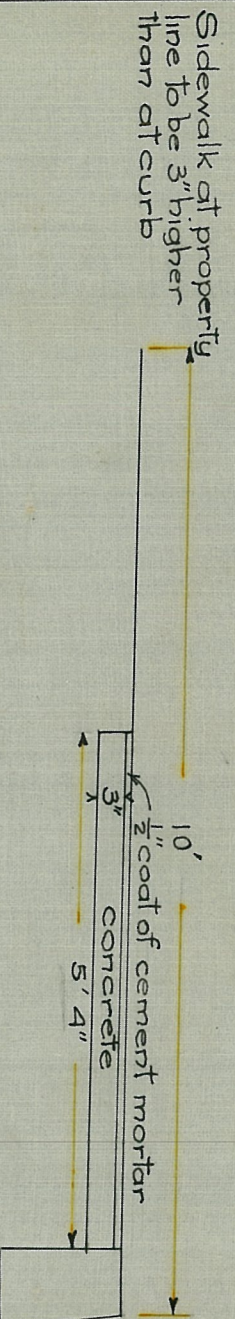


539 St. Br. walk

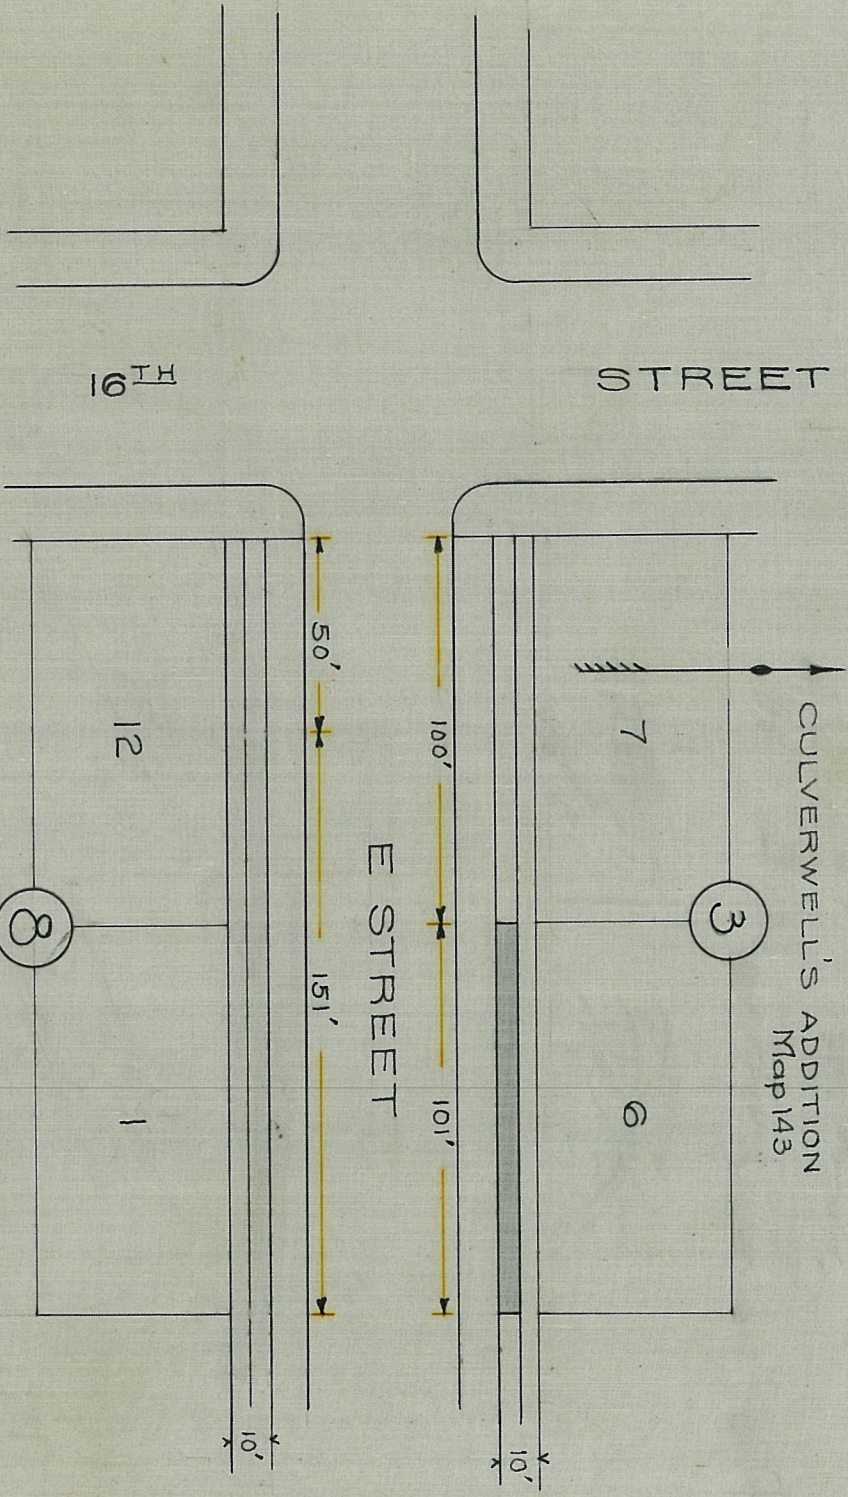

SECTION SHOWING SIDEWALK & CURB

Sidewalk to be constructed according to specifications attached shown shaded.

MICROFILMED

FEB - - 1963

DRAWN BY: S.W.G.  
CHECKED BY: *Samuel G. Gammack*  
FIELD BOOKS  
CITY ENGINEER  
MGR. OF OPERATION

CITY OF SAN DIEGO--OPERATING DEPARTMENT  
PLAN FOR SIDEWALK ON  
E STREET  
BETWEEN 16TH & 17TH STREETS

DATE March, 1917  
SCALE  
DRAWING NUMBER  
274 B

*Adelphi*