



770 Sq. ft. more

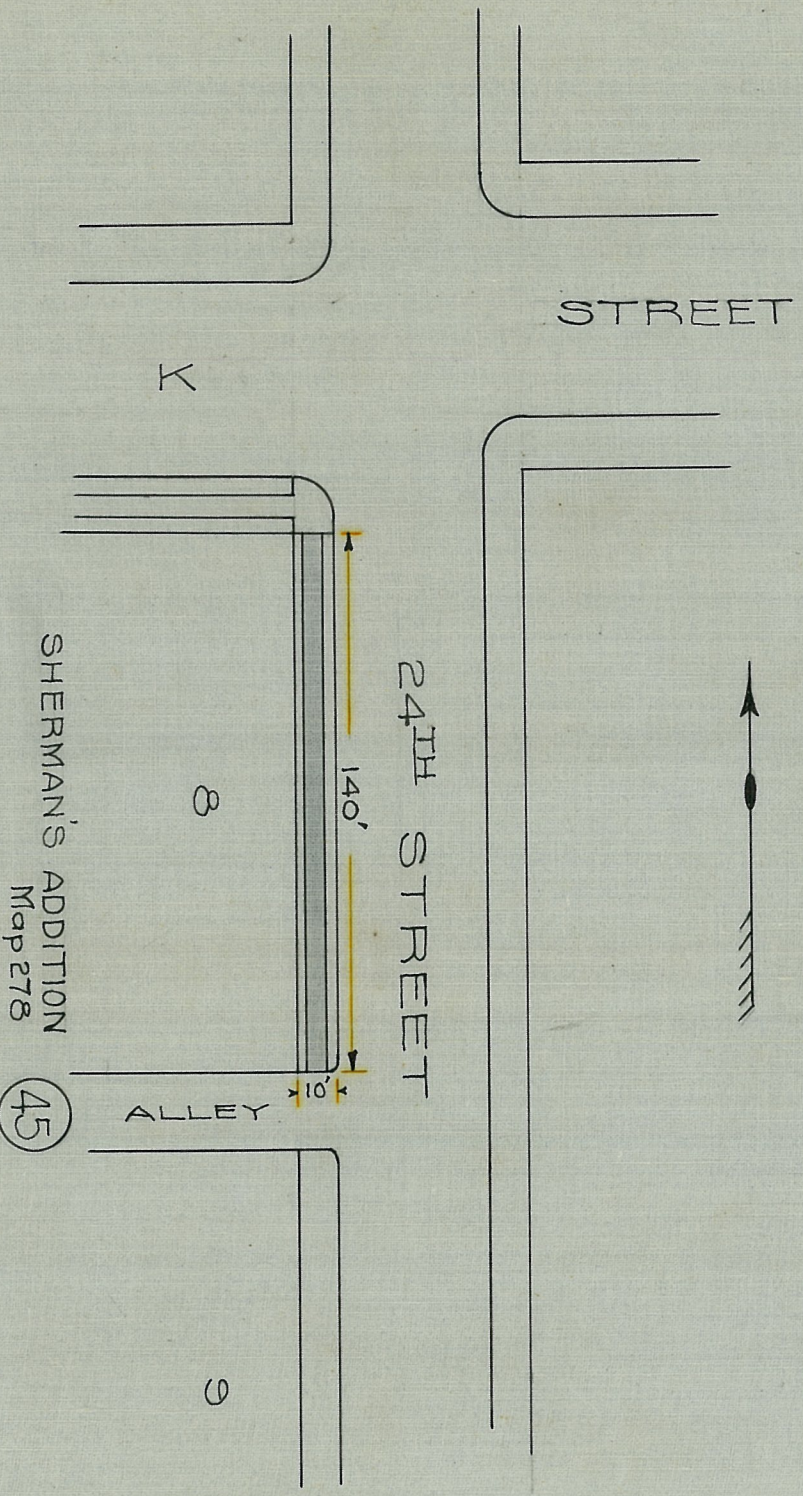

Sidewalk at property line to be 3" higher than at curb.

SECTION SHOWING SIDEWALK AND CURB

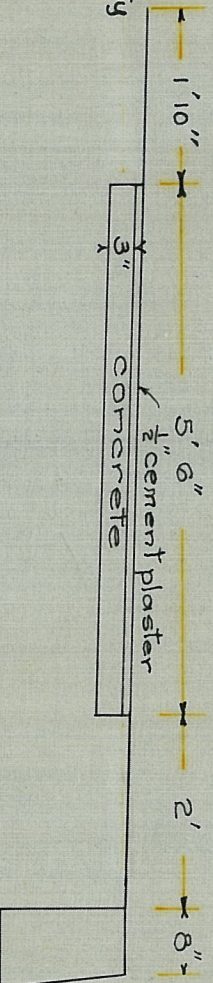

Sidewalk to be constructed according to the specifications contained in ordinance No. 6300, shown shaded.

MICROFILMED

FEB - - 1993

DRAWN BY: S.M.G.
CHECKED BY: FIELD BOOKS
CITY ENGINEER
MGR. OF OPERATION

CITY OF SAN DIEGO--OPERATING DEPARTMENT
PLAN FOR SIDEWALK ON
24TH STREET
BETWEEN K AND L STREETS

DATE March, 1917
SCALE
DRAWING NUMBER
278B

Adapted