



746 Sq. ft. walk.
149 lin. ft. curb

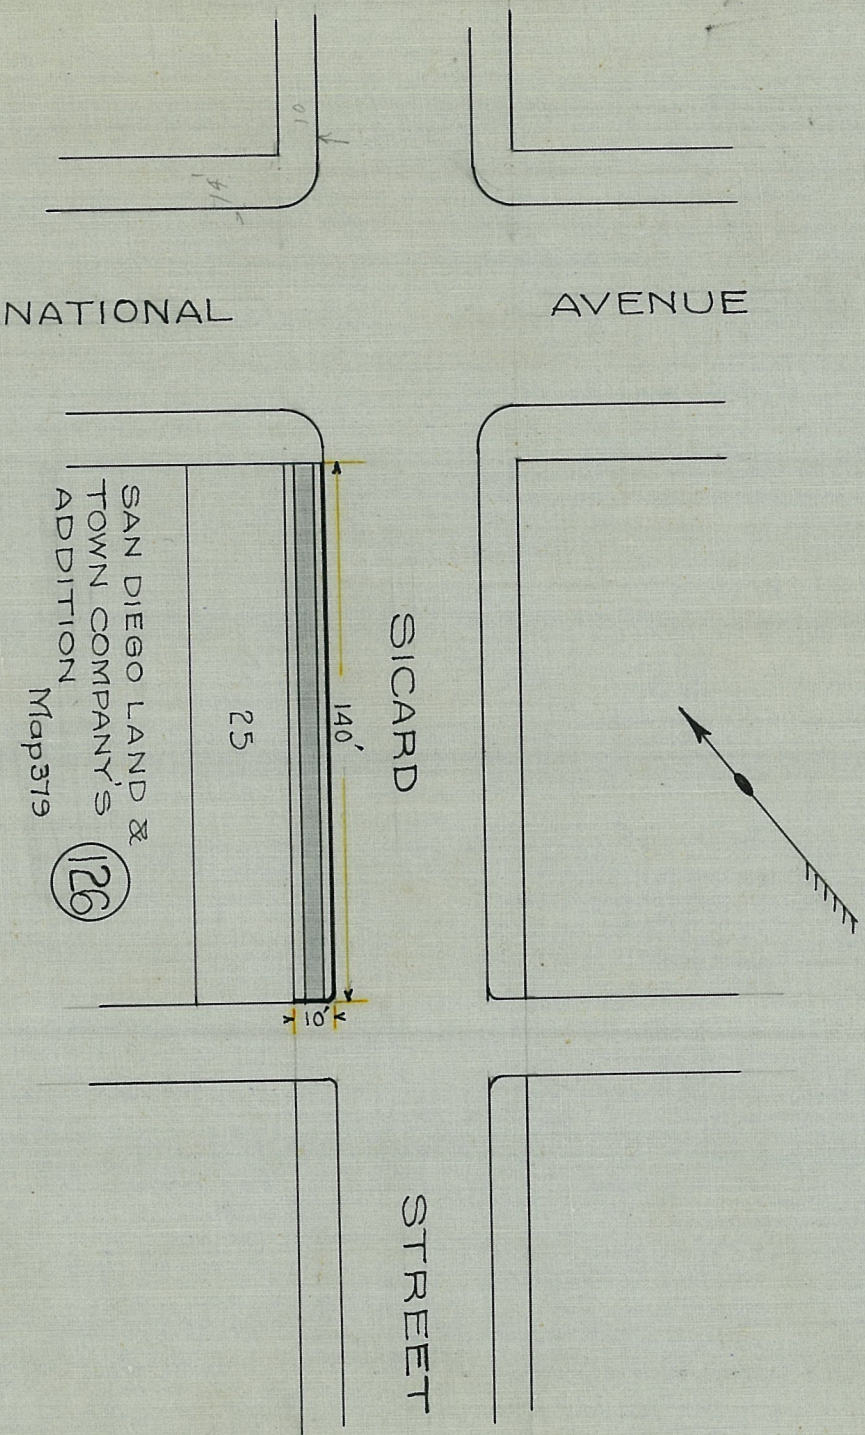

Sidewalk at property line to be 3" higher than at curb.

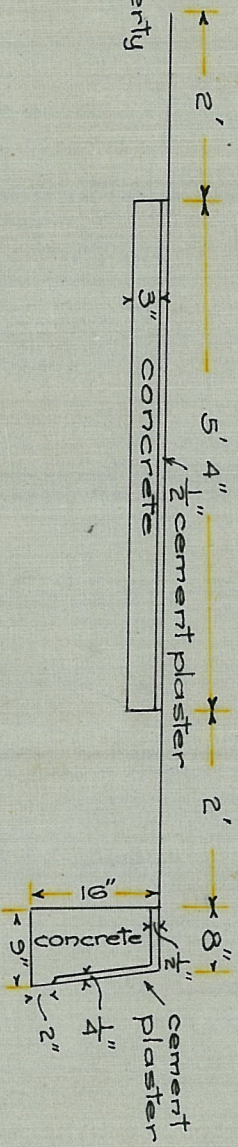

SECTION SHOWING SIDEWALK & CURB

Sidewalk to be constructed according to the specifications attached shown shaded.
Curb to be constructed according to the specifications attached shown by heavy lines.

MICROFILMED
FEB - - 1963

DRAWN BY: S.W.G.
CHECKED BY: FIELD BOOKS
CITY ENGINEER
MGR. OF OPERATION

CITY OF SAN DIEGO-OPERATING DEPARTMENT
PLAN FOR SIDEWALK & CURB ON
SICARD STREET
BETWEEN NATIONAL AVE. & NEWTON AVE.

DATE: April, 1917.
SCALE: DRAWING NUMBER
279B

noted