


MICROFILMED
FEB--1983

DRAWN BY G. R. H.
CHECKED BY _____
FIELD BOOKS 1009
CITY ENGINEER _____
MGR. OF OPERATION _____

CITY OF SAN DIEGO-OPERATING DEPARTMENT
LA JOLLA BOULEVARD B-13,14
Sketch showing R. of M. to be secured across
P.L. 1783 and Blks. 41+78 Pacific Beach.

DATE 4-12-17
SCALE 1" = 200'
DRAWING NUMBER
286 B

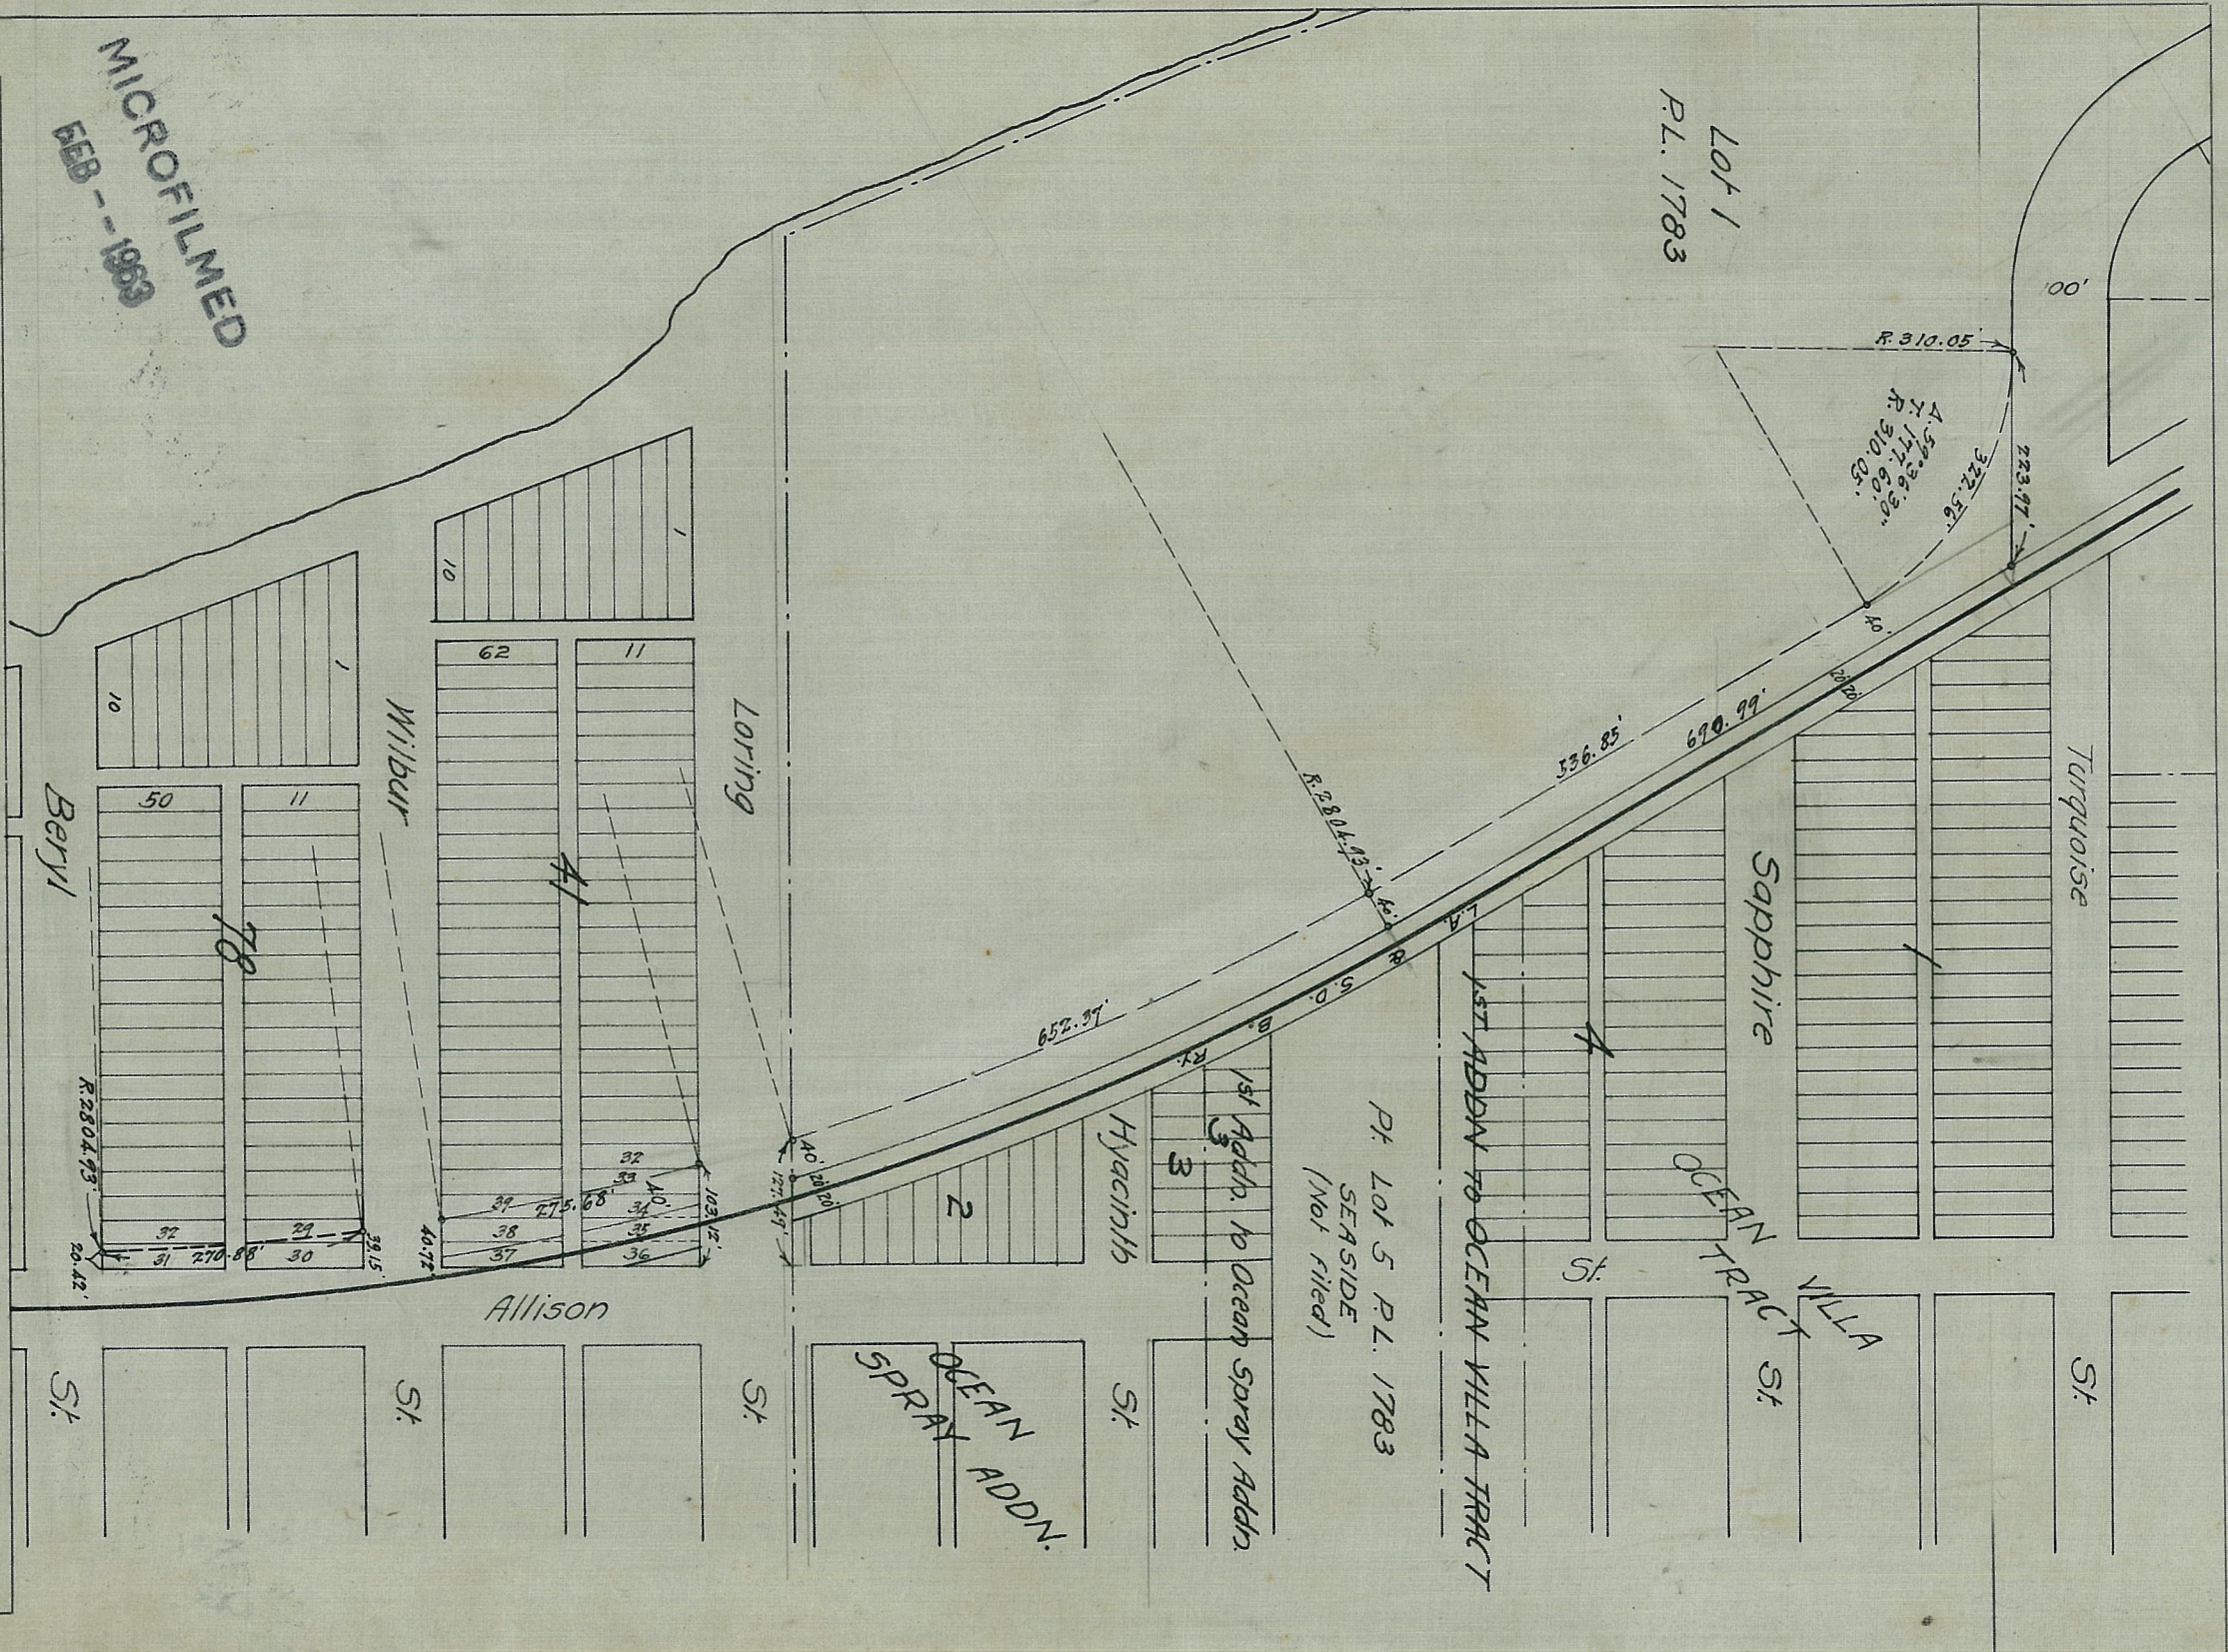

filed