


Pacific Hwy
ATLANTIC ST.

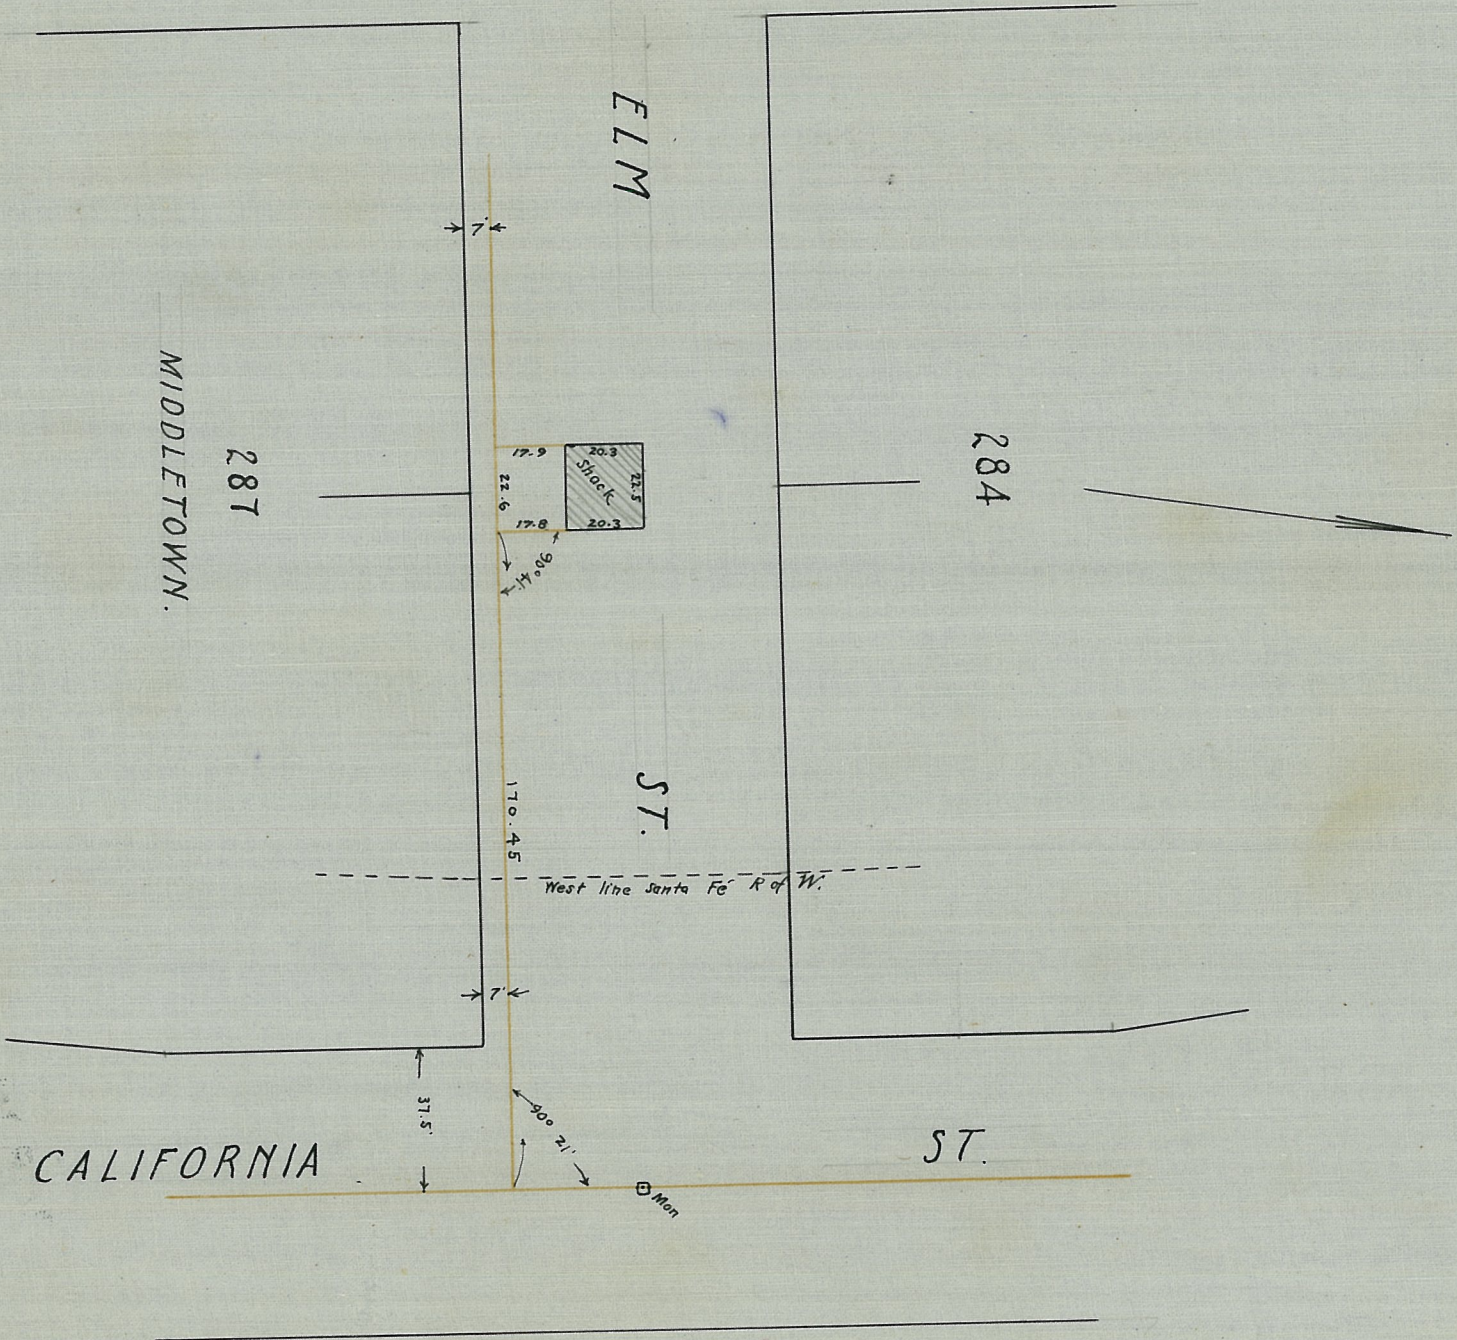

DRAWN BY... *Barlett*
CHECKED BY...
FIELD BOOKS 989
Barlett
CITY ENGINEER
MGR. OF OPERATION

CITY OF SAN DIEGO--OPERATING DEPARTMENT
LOCATION OF BUILDING IN ELM ST.
BETWEEN ATLANTIC STREET AND CALIFORNIA STREET.
Pacific Hwy

DATE 4 - 13 - 17
SCALE 1" = 50'
DRAWING NUMBER
287
B

MICROFILMED
FEB - 1969

Adopted