


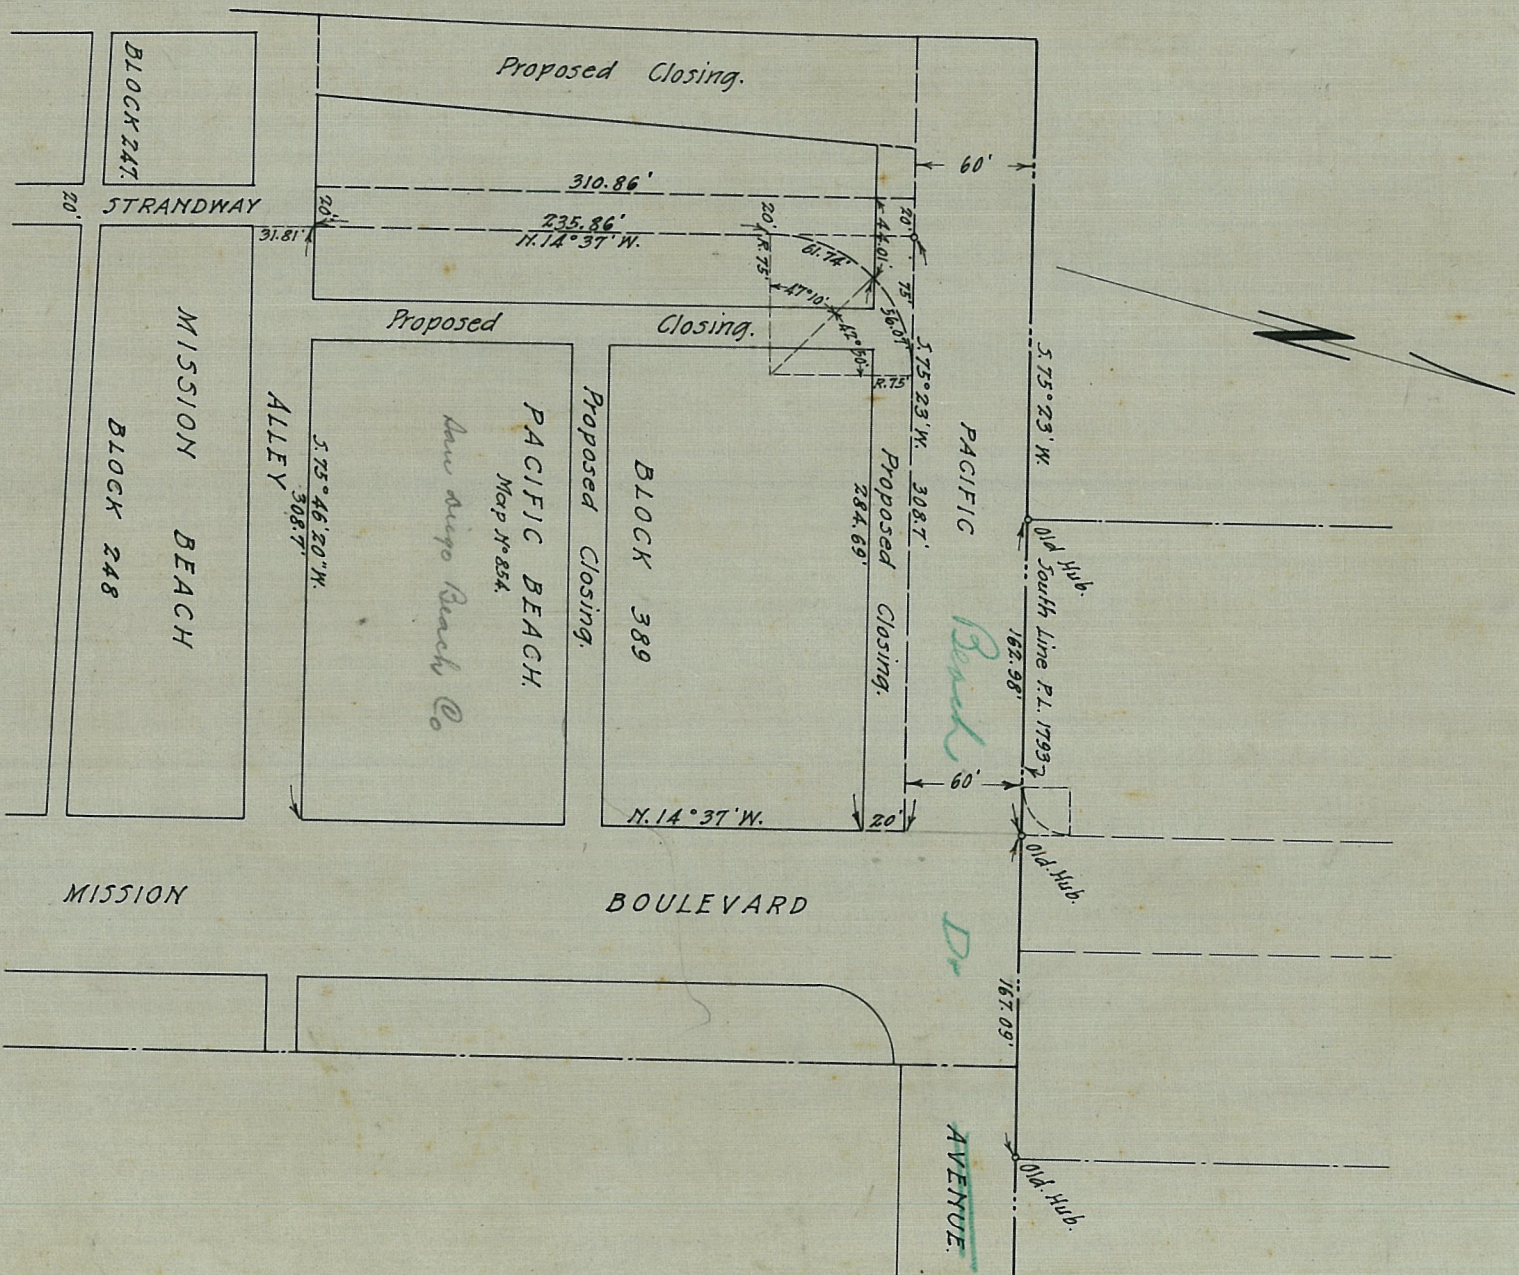

DRAWN BY *Marina*
 CHECKED BY
 FIELD BOOKS *1009*
 CITY ENGINEER
 MGR. OF OPERATION

CITY OF SAN DIEGO-OPERATING DEPARTMENT
 Plat showing extension of Strandway in Mission
 Beach across Block 389 of Pacific Beach.
B-15

DATE *4-26-17*
 SCALE 1-inch = 100 feet
 DRAWING NUMBER
295 B
Indexed

MICROFILMED
 FEB -- 1963