


DRAWN BY *G. R. H.*
 CHECKED BY
 FIELD BOOKS
Wm. J. Burnwell
 CITY ENGINEER
J. M. McDowell
 MGR. OF OPERATION

CITY OF SAN DIEGO--OPERATING DEPARTMENT
 Plan for repairing floor of Bridge on
 Adams Avenue at Texas Street

DATE *May 14th 1917.*
 SCALE $\frac{1}{4}" = 1'$
 DRAWING NUMBER
297 B

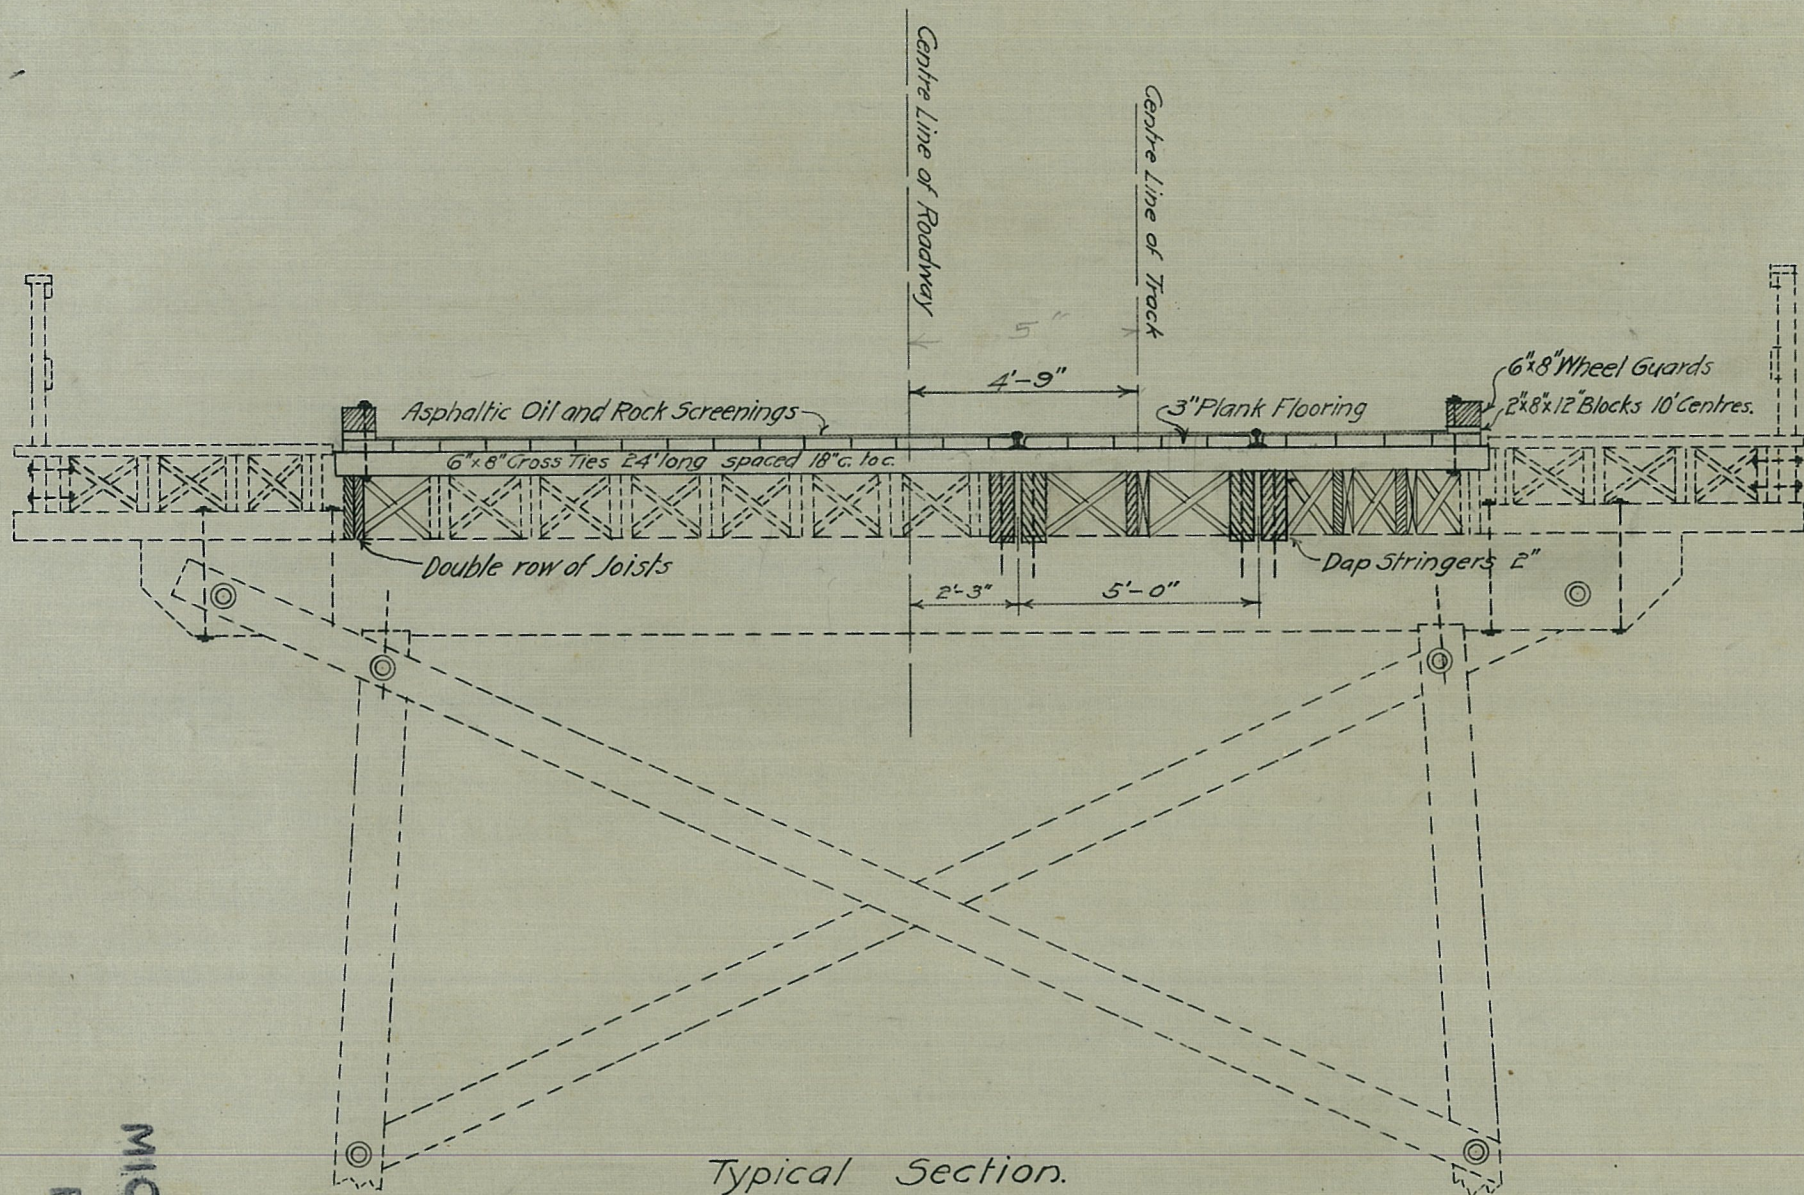

Typical Section.

MICROFILMED

FEB 1 1963