


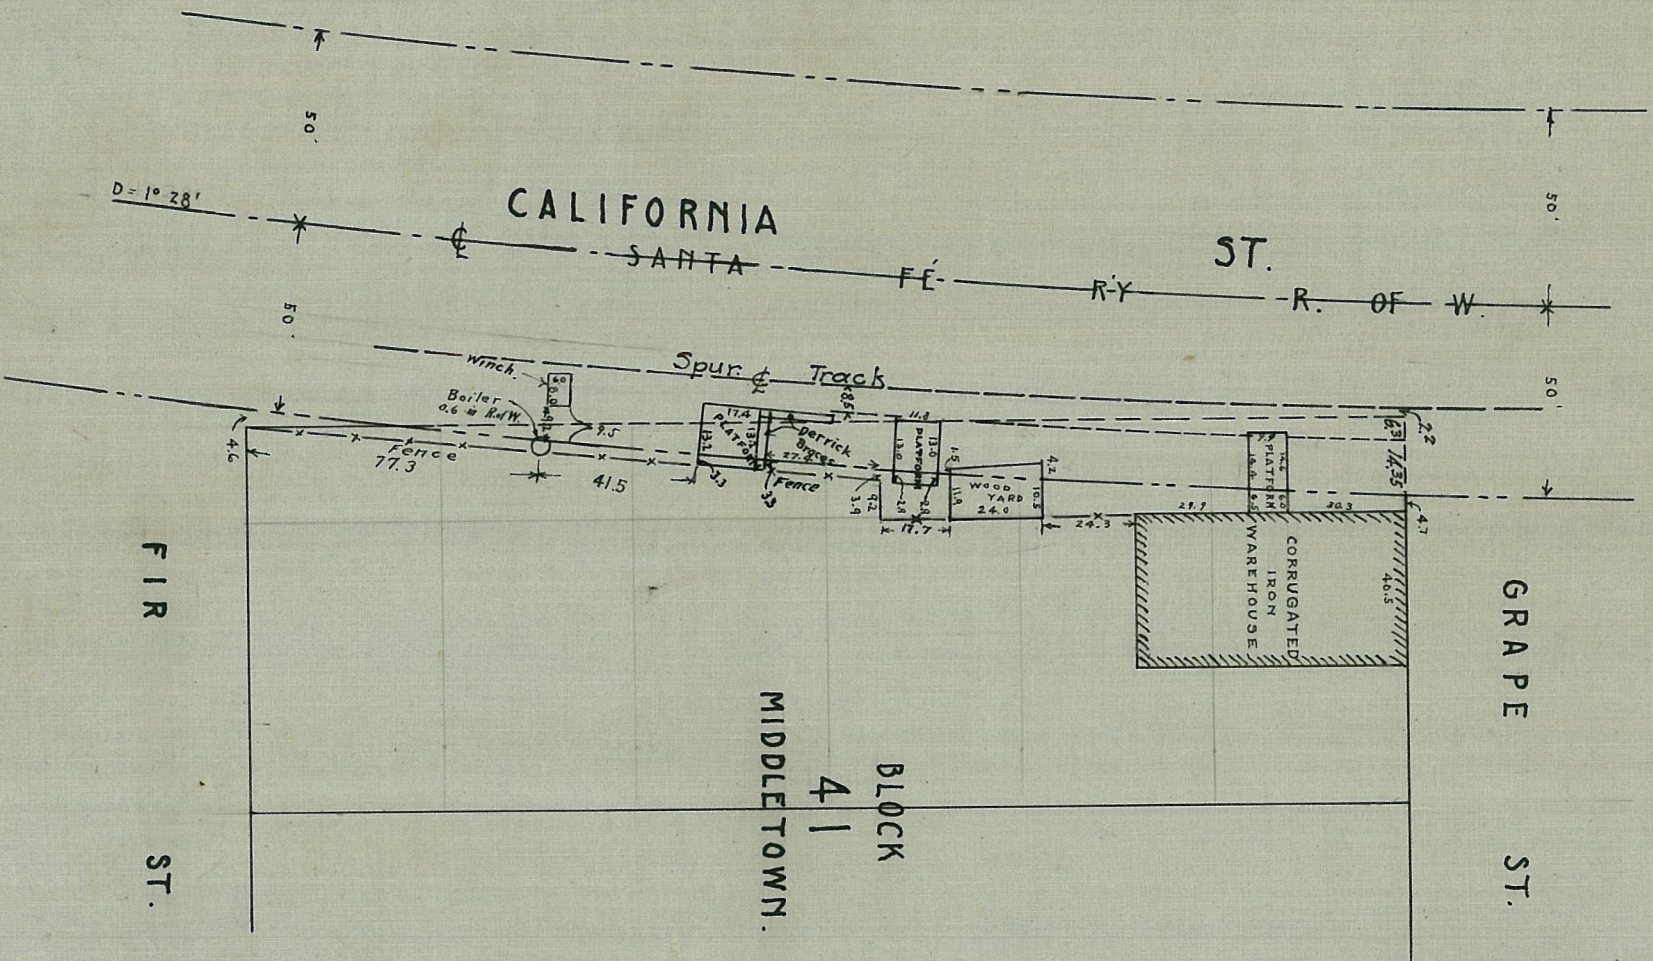

MICROFILMED

FEB 1 1963

DRAWN BY: Bartlett
 CHECKED BY: *Harry D. Connelley*
 FIELD BOOKS 1009
 CITY ENGINEER
 MGR. OF OPERATION

CITY OF SAN DIEGO-OPERATING DEPARTMENT
 Location of Platforms etc. belonging to the City
 and on Santa Fé Ry. Co's. Right of Way

VOID

DATE 5-18-17
 SCALE 1" = 50'
 DRAWING NUMBER
 299 B