



267 sq. ft. made
49 lin. ft. curb

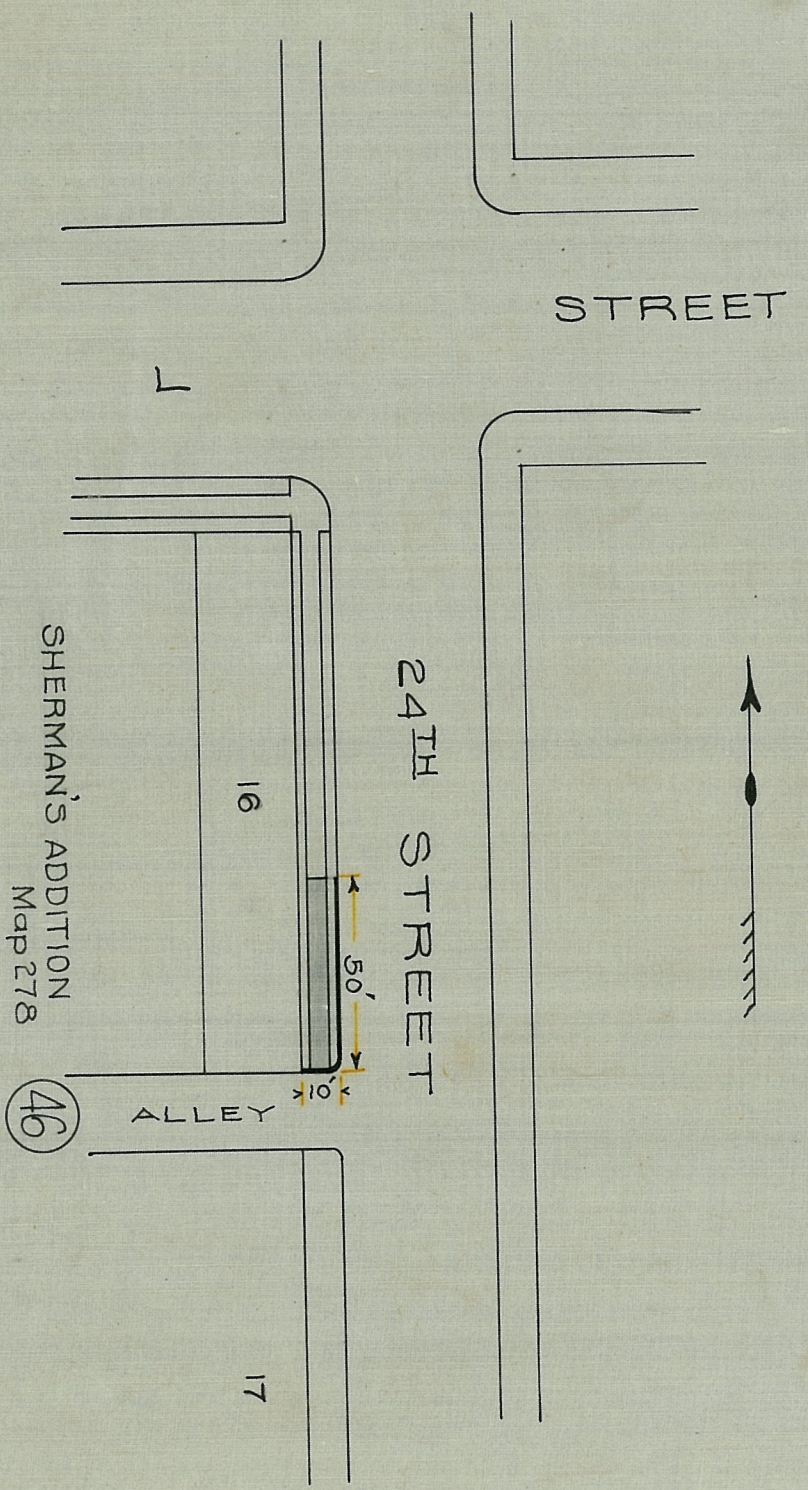

Sidewalk at property line to be 3" higher than at curb.

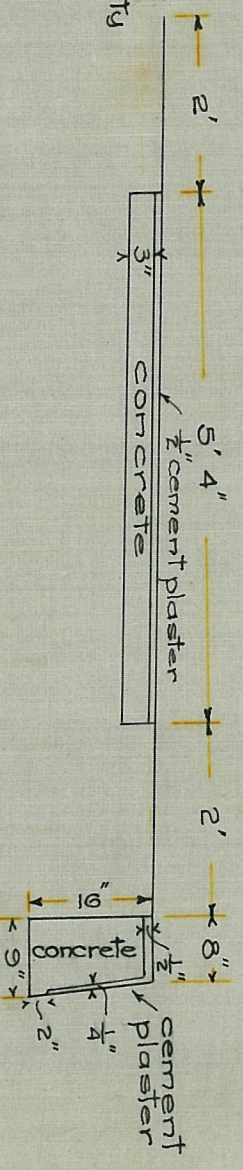

SECTION SHOWING SIDEWALK & CURB

Sidewalk to be constructed according to the specifications contained in ordinance No. 6300, shown shaded. Curb to be constructed according to the specifications contained in ordinance No. 6300, shown by heavy line.

MICROFILMED
148 -- 1963

DRAWN BY: S.W.S.
CHECKED BY: FIELD BOOKS
CITY ENGINEER
MGR. OF OPERATION

CITY OF SAN DIEGO--OPERATING DEPARTMENT
PLAN FOR SIDEWALK & CURB ON
24TH STREET
BETWEEN L AND M STREETS

DATE March, 1917.
SCALE
DRAWING NUMBER
302 B

302 B