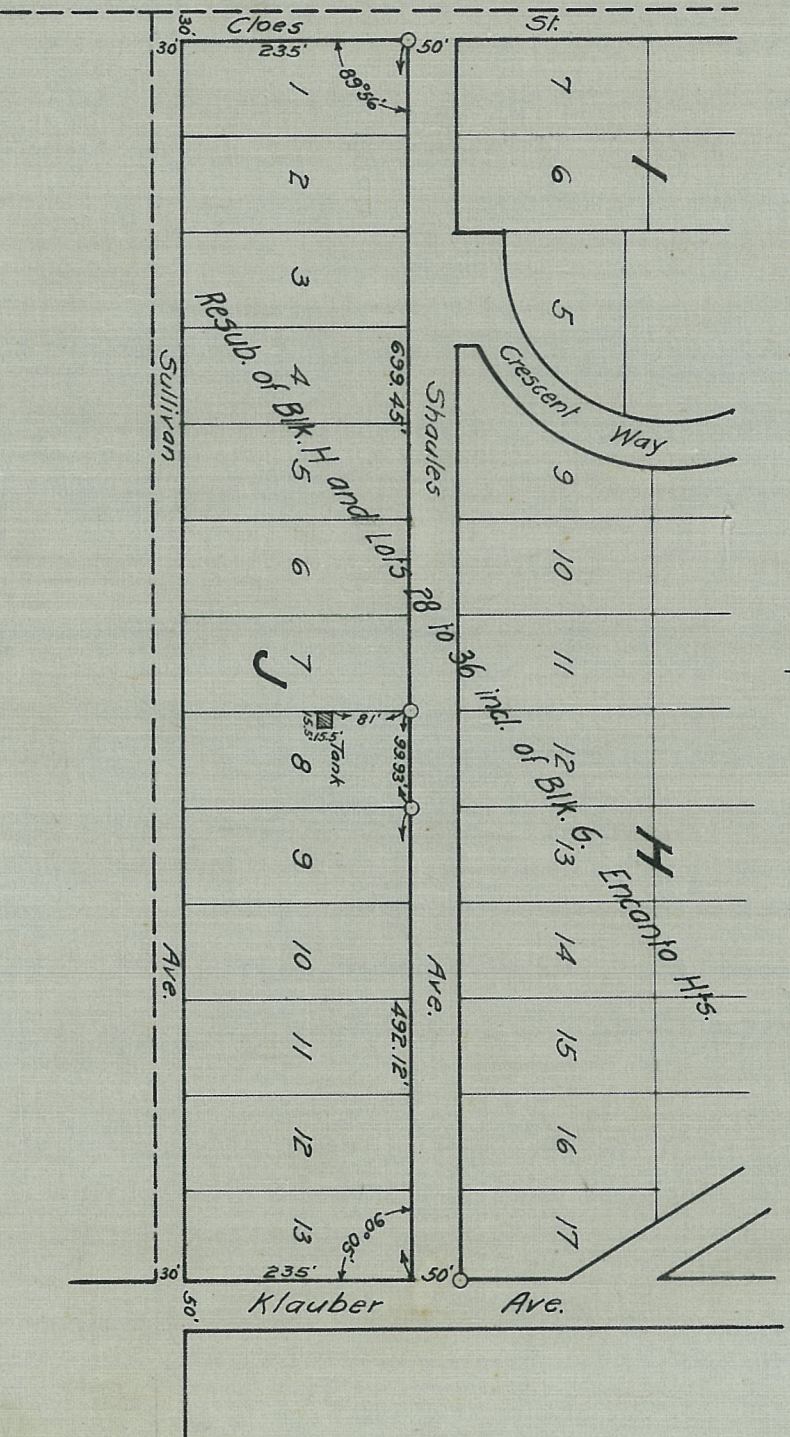


MICROFILMED
FEB - - 1963

DRAWN BY G. R. H.
CHECKED BY Field Books
1008
City Engineer
MGR. OF OPERATION

CITY OF SAN DIEGO--OPERATING DEPARTMENT
Sketch showing location of Water Tank on
Lot 8 of Block J of the Resubdivision of
Block H and Lots 28 to 36 inclusive of Block G
Encanto Heights.

DATE 8-1-17
SCALE 1"=200'
DRAWING NUMBER
308 B

deleted