


DRAWN BY *W. H. H. H.*
 CHECKED BY
 FIELD BOOKS
Henry D. D. D.
 CITY ENGINEER
 MGR. OF OPERATION

CITY OF SAN DIEGO--OPERATING DEPARTMENT
 Plat of the extension of Market Street

DATE 6-23-17
 SCALE 1"=400.
 DRAWING NUMBER
 312. B

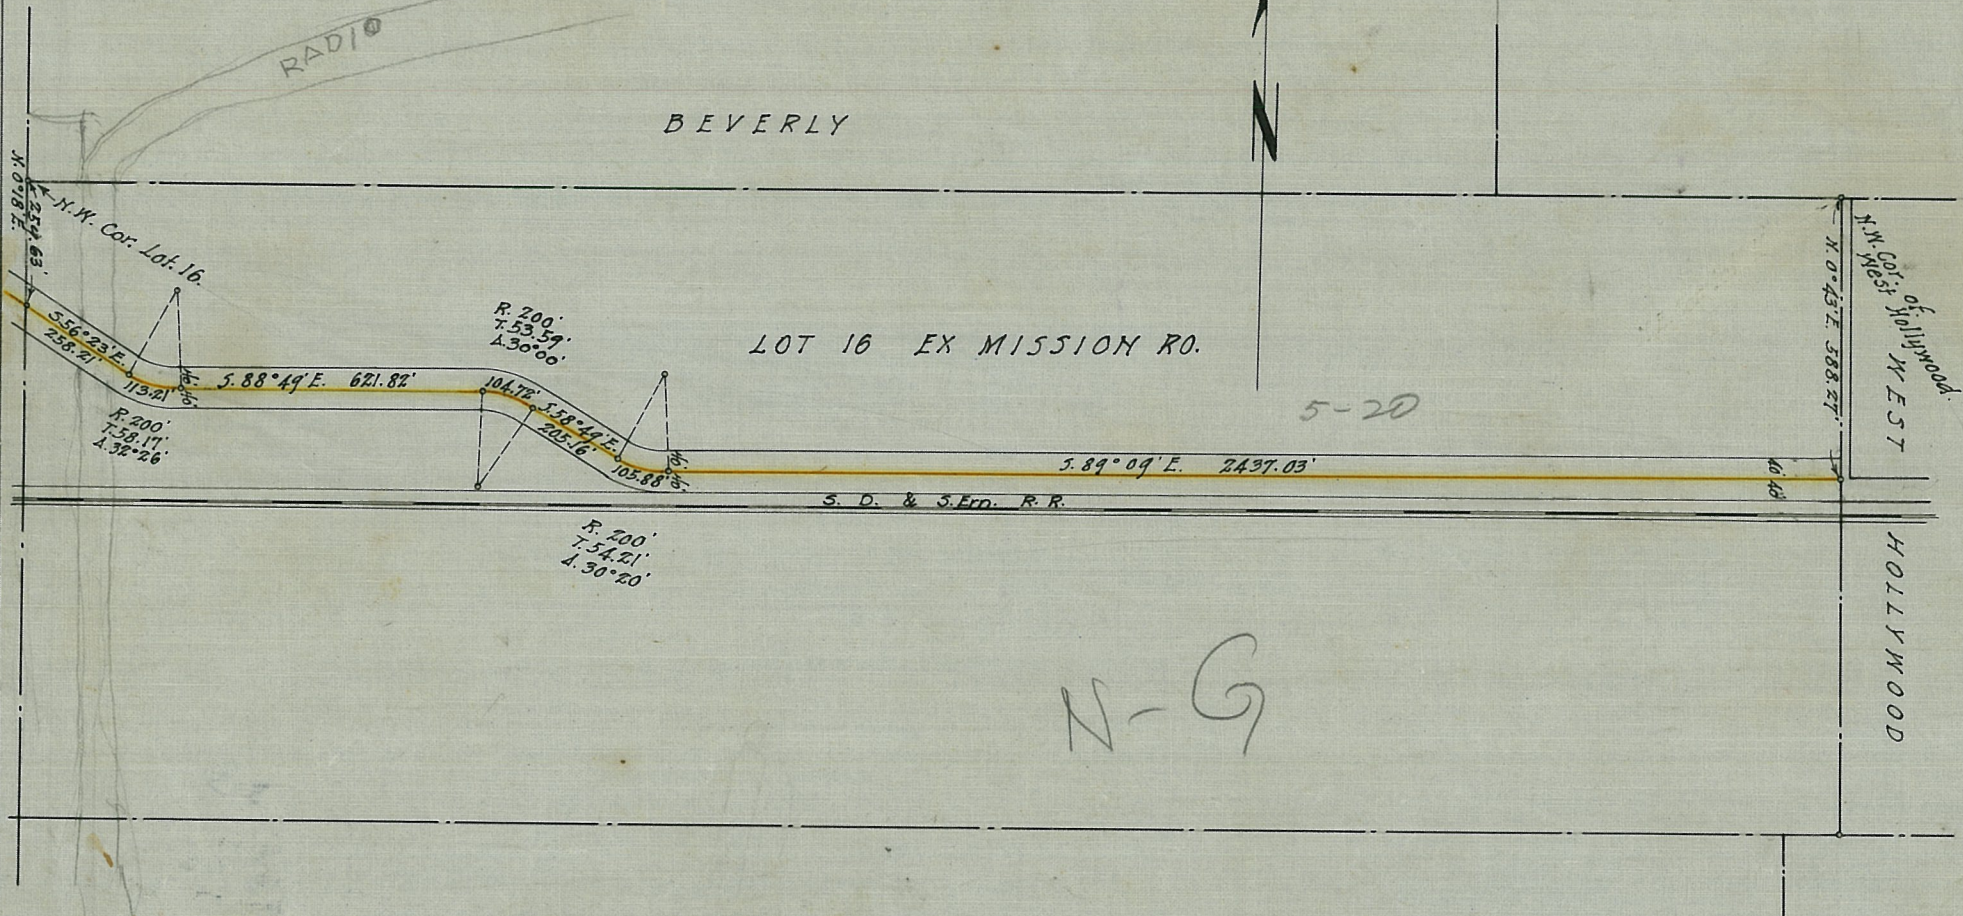

MICROFILMED

FEB 1 1963