


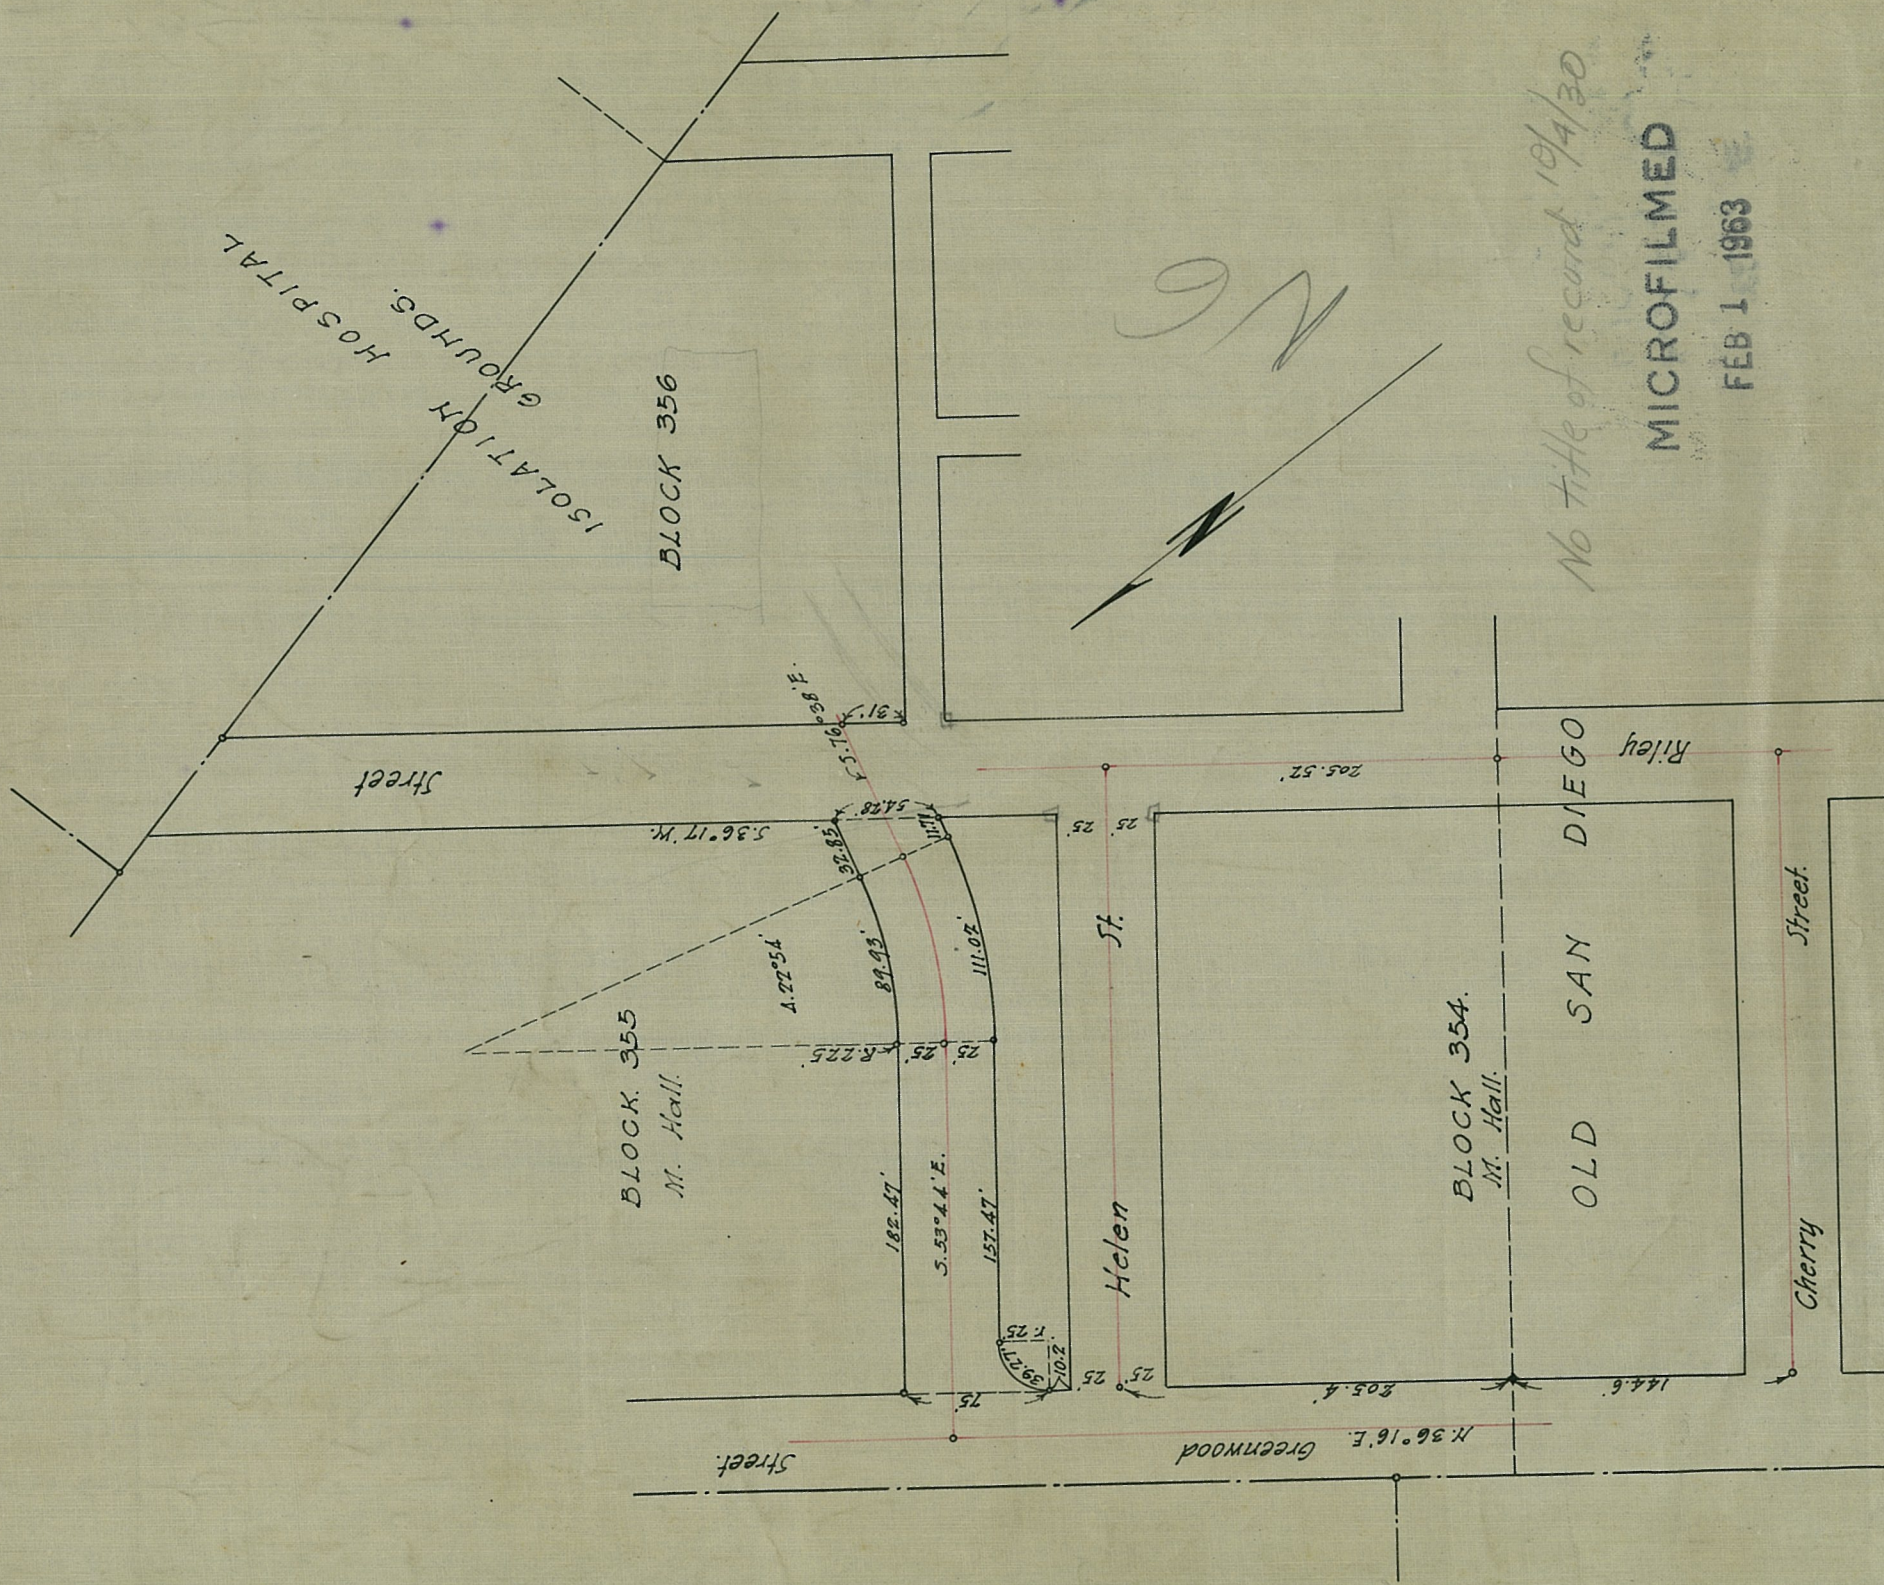

No title of record 10/4/30

MICROFILMED

FEB 1 1963

DRAWN BY <i>A.S.M.</i> CHECKED BY <i>974</i> FIELD BOOKS <i>974</i> <i>George Brammell</i> CITY ENGINEER		DATE <i>8-6-17</i> SCALE <i>1" = 100</i> DRAWING NUMBER <i>314.</i>	
CITY OF SAN DIEGO--OPERATING DEPARTMENT Plat showing proposed R. of W. for Road across Block 355 Old San Diego.			
MGR. OF OPERATION			

B