

DATE 8-9-17
SCALE 1" = 200'
DRAWING NUMBER 315 B

OWNERSHIPS ONLY

Lots	Block	Owner	Address.
1 to 9	A.	Fiderico Chiappi	To Nick Steinmetz
1 to 16	B.	Mases Pearl	1901 Logan Ave
9	C.	M ^{rs} . F. Gindorff	L. A. Sold for Taxes 1913.
10-11	C.	Chas. W. Best	To Jno. Burnham Co.
12	C	M ^{rs} . F. Gindorff	L. A. Sold for Taxes 1913.
13	C	Grace G. Harvey	To Geo. W. Bowler.
1-2	11	Ida B. Freeman	To L. N. Craig
7-8	11	B. Heffi	2141 India
1-2-3	11 A.	C. P. Warden	Sold to City for taxes 1913.
1-2-3	12	Grace G. Harvey	To Geo. W. Bowler.
1-2-3	D.	M. Hall	U.S. Grant Hotel Bldg.

SEE OPENINGS 11-82, 11-83, 11-84
ORD. 11038, Aug. 29, 1927 names-
Linda Vista Rd. and Greenwood St.

SEE OPENINGS ABOVE
FOR ACQUISITION


JUL 31 1964

SEE MICROFILMED

MAR - 1963

MICROFILMED

218-1701

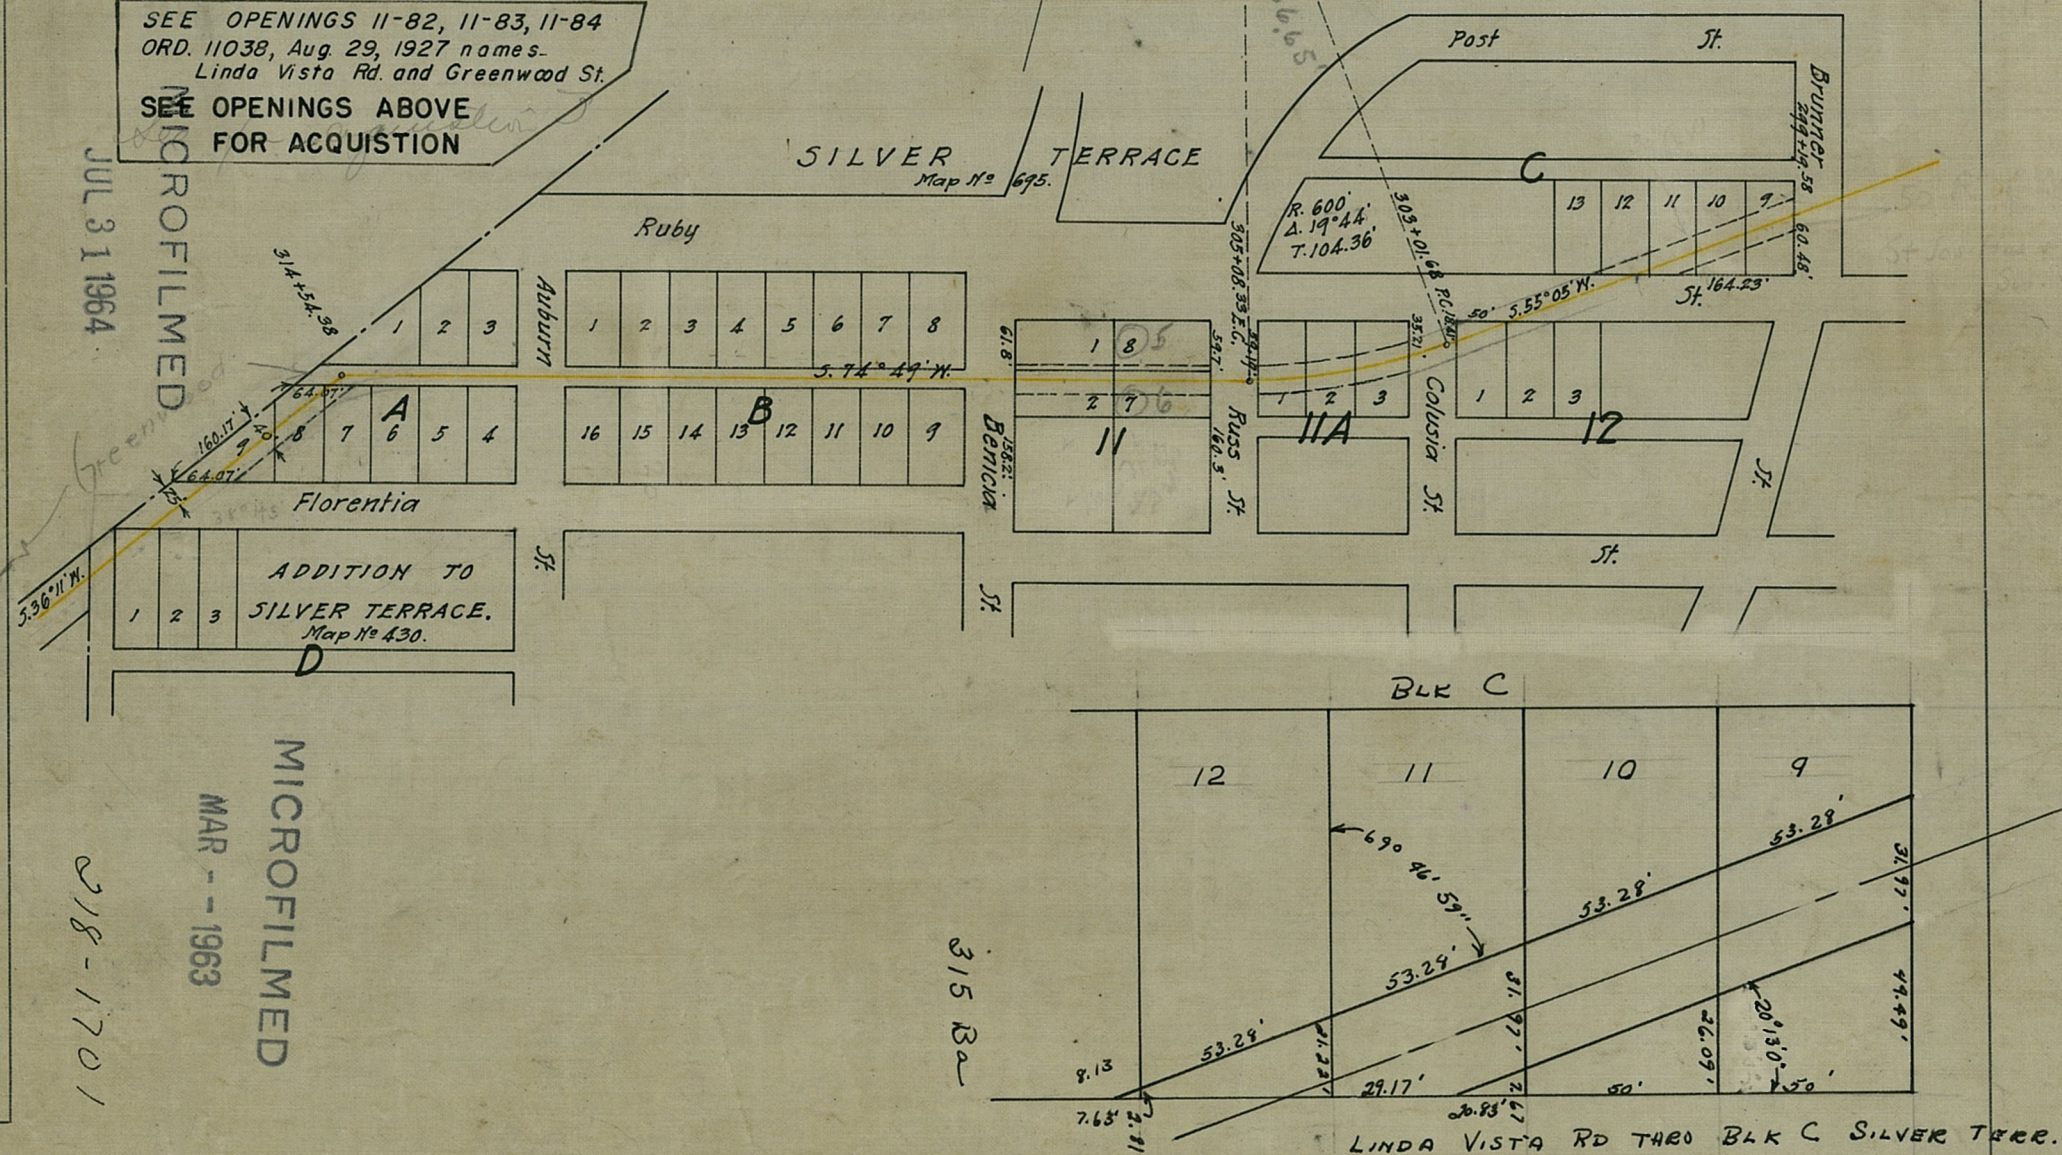

PUEBLO LANDS OF THE
CITY OF SAN DIEGO

Misc. Map No. 36

P.L. 1176

P. L. 1177

S.W. Cor. P.L. 1176
Mon. (R.E. 469)

W. 1/4 Cor. P.L. 1176
2" Iron Pipe, "R.E. 4191"

(Ord. 11038, April 29, 1927 names Linda Vista Road
and Greenwood St.)

A = 66°56'30"
R = 800'
T = 528.92'
L = 934.68'

P.L. 1176

E. 1/4 Cor. P.L. 1177
2" Iron Pipe, "R.E. 4191"

P.L. 1176

P.L. 1177

Misc. Map No. 36

PUEBLO LANDS OF THE
CITY OF SAN DIEGO

MAR - - 1963
MICROFILMED

NOTE: The State of California had Fee Title in all Parcels except Parcel A-1, which was an easement from U.S.A., and Parcel A-12, which was a quitclaim deed, when this R. of W. was quitclaimed to City.

PARCELS A-1 to A-20, inclusive. State of California to City 4-25-47.
Recorded 6-27-47 in Certificate Volume 24, page 535. Doc. 374790.
Linda Vista Road by Res. No. 86385 June 24, 1947. Doc. 16913.

PARCELS B-1 to B-6, inclusive. State of California to City 4-25-47.
Recorded 6-27-47 in Certificate Volume 24, page 535. Doc. 374790.
Named Linda Vista Road by Res. No. 86386 June 24, 1947. Doc. 16914.


Ref: W.O. 27169. Dwg. 315-B to 317-B, 2131-B. State of California,
Department of Public Works survey, Road XI-SD-Linda Vista Road, DA-
NR-39.

SEE OPENING 11-85

218-1701

Sheet 1 of 3

315-1-B 11-82

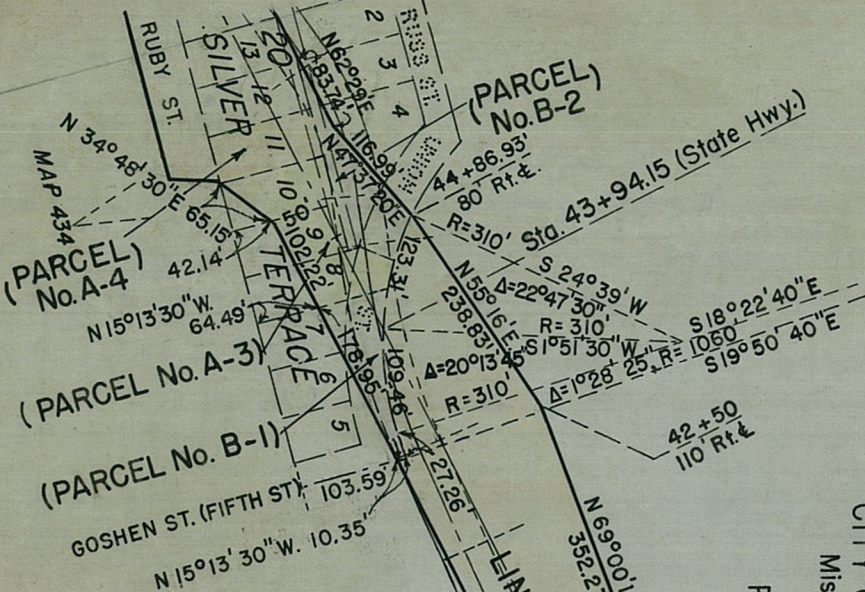

S.W. Cor. P.L. 1176
Mon. (R.E. 469).

MICROFILMED
MAR -- 1963

PUEBLO LANDS OF THE
CITY OF SAN DIEGO
M.S.C. MAP No. 36
P.L. 297

(PARCEL No. A-15)

SEE OPENING 11-85

11-83
215-2-83
218-1701

(PARCEL No. A-14)

AMENDED MAP OF SILVER TERRACE

MAP 695

A=12°18'50"
R=2000'
T=215.75'
L=429.84'

Sta. 56+66.97
(State Hwy.)

Sta. 52+37.13
(State Hwy.)

- (PARCEL No. B-3)
- (PARCEL No. B-4)
- (PARCEL No. B-5)
- (PARCEL No. A-5)
- (PARCEL No. A-6)
- (PARCEL No. A-7)
- (PARCEL No. A-8)

WLY LINE BENICIA ST.
57+19.33

RUBY ST.

ST.

RUBY

- (PARCEL No. A-12)
- (PARCEL No. A-11)

(PARCEL No. B-6)

(PARCEL No. A-9)

(PARCEL No. A-10)

(PARCEL No. A-13)

Sta. 60+17.57
(State Hwy.)

MILDRED ST.

BENICIA ST.

MILDRED

COLUSA ST.

ST.


ADDITION TO SILVER TERRACE

MAP 430

EQ. Sta. 66+85.25
Sta. 66+92.52
(State Hwy.)

A=38°38'
R=930.30'
T=347.10'
L=667.68'

MOLLIE ST.

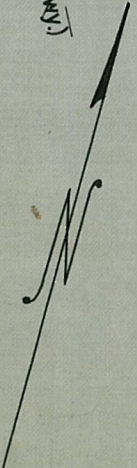

SEE OPENING 11-85
MICROFILMED
MAR - 1963
315-3-B
11-84

