


9/397

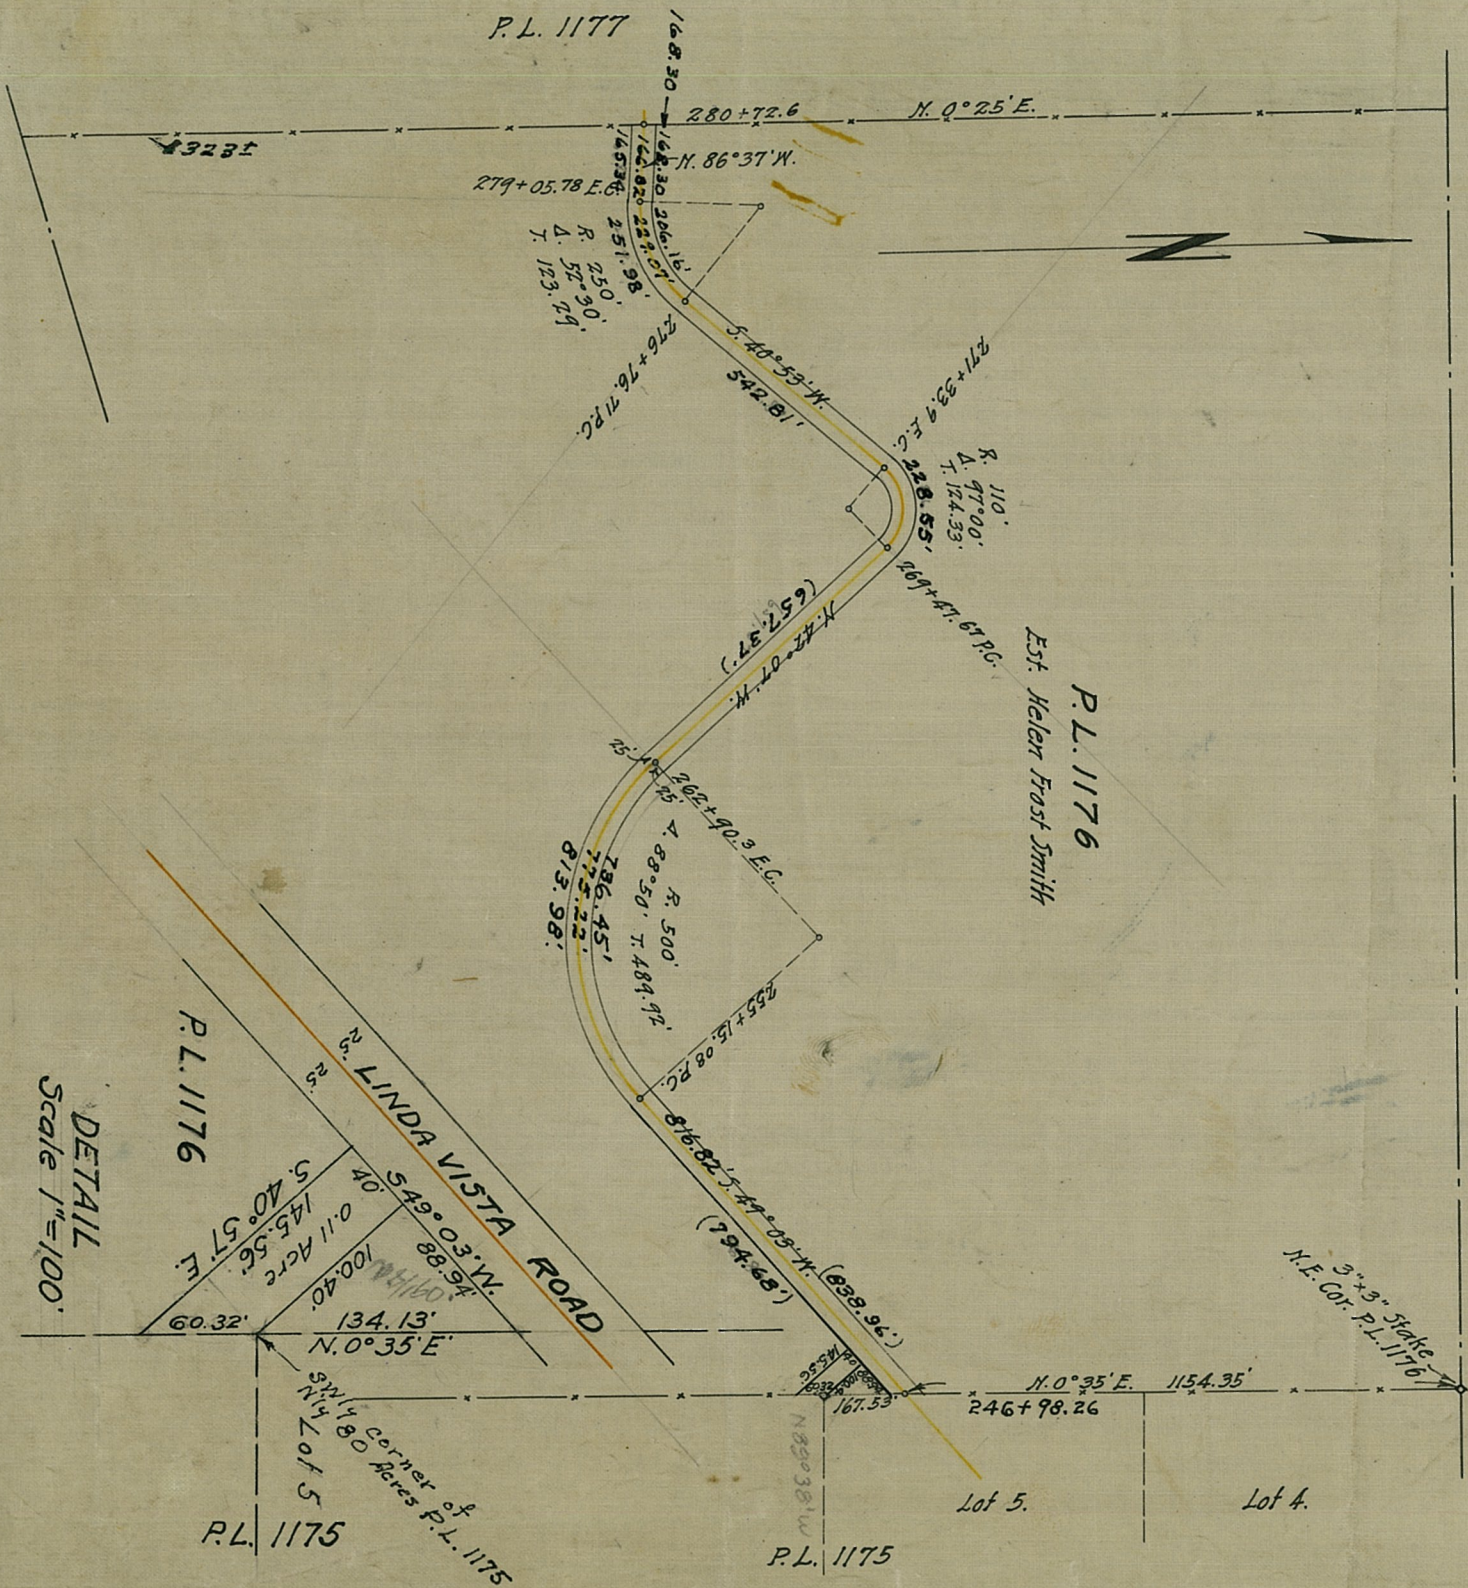

755 SAM F SMITH ADMIN. FOR ESTATE OF HELEN F SMITH JULY 6 1917 RECORDED AUG 24 1917 BOOK 735 PAGE 439

MICROFILMED

MAR - - 1963

218-1713

DRAWN BY: Mantae
CHECKED BY: FIELD BOOKS 199
CITY ENGINEER: George Garwood
MGR. OF OPERATION

CITY OF SAN DIEGO--OPERATING DEPARTMENT
Silver Terrace at Linda Vista Road
OPENING 11-87

DATE: 6-13-17
SCALE: 1"=400'
DRAWING NUMBER: 317 B