

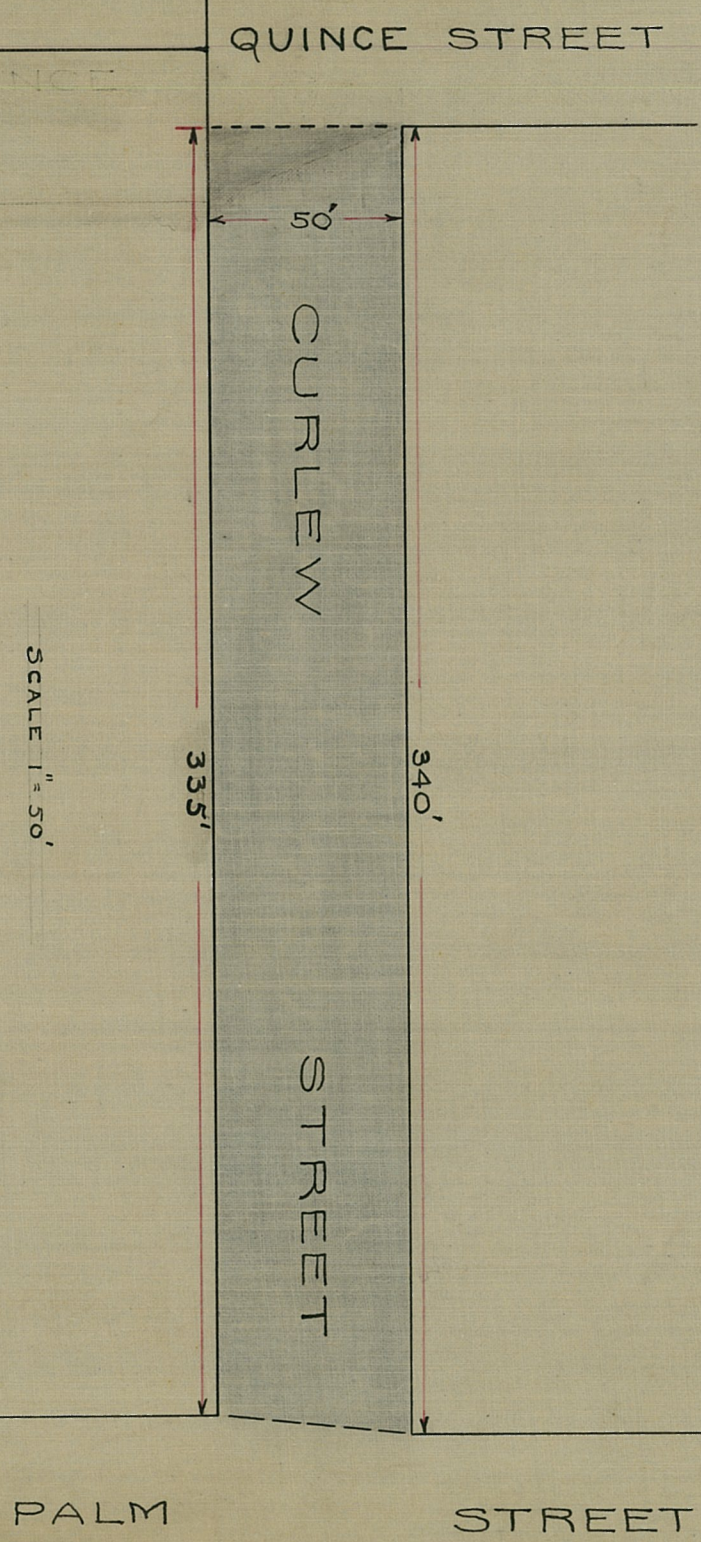


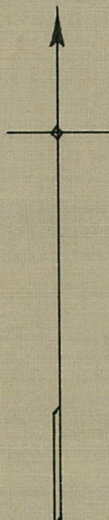

SCALE 1" = 50'

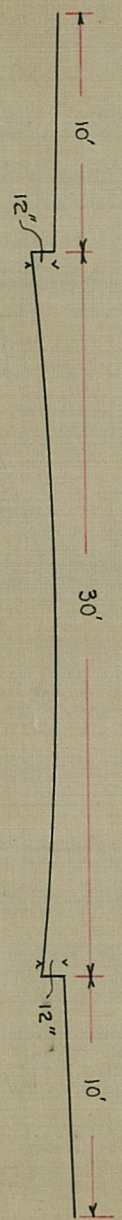

TYPICAL CROSS-SECTION OF STREET
SCALE 1/8" = 1'

MICROFILMED

Portion of street to be graded according to the specifications contained in ordinance No. 3510 shown shaded. FEB - - 1963

DRAWN BY S.W.G.
CHECKED BY
FIELD BOOKS
CITY ENGINEER
MOR. OF OPERATION

CITY OF SAN DIEGO--OPERATING DEPARTMENT
PLANS FOR THE IMPROVEMENT OF
CURLEW STREET
From the north line of Palm St. to the south line of Quince Street.
produced west.

DATE May, 1917
SCALE As SHOWN
DRAWING NUMBER 323
B

Revised