


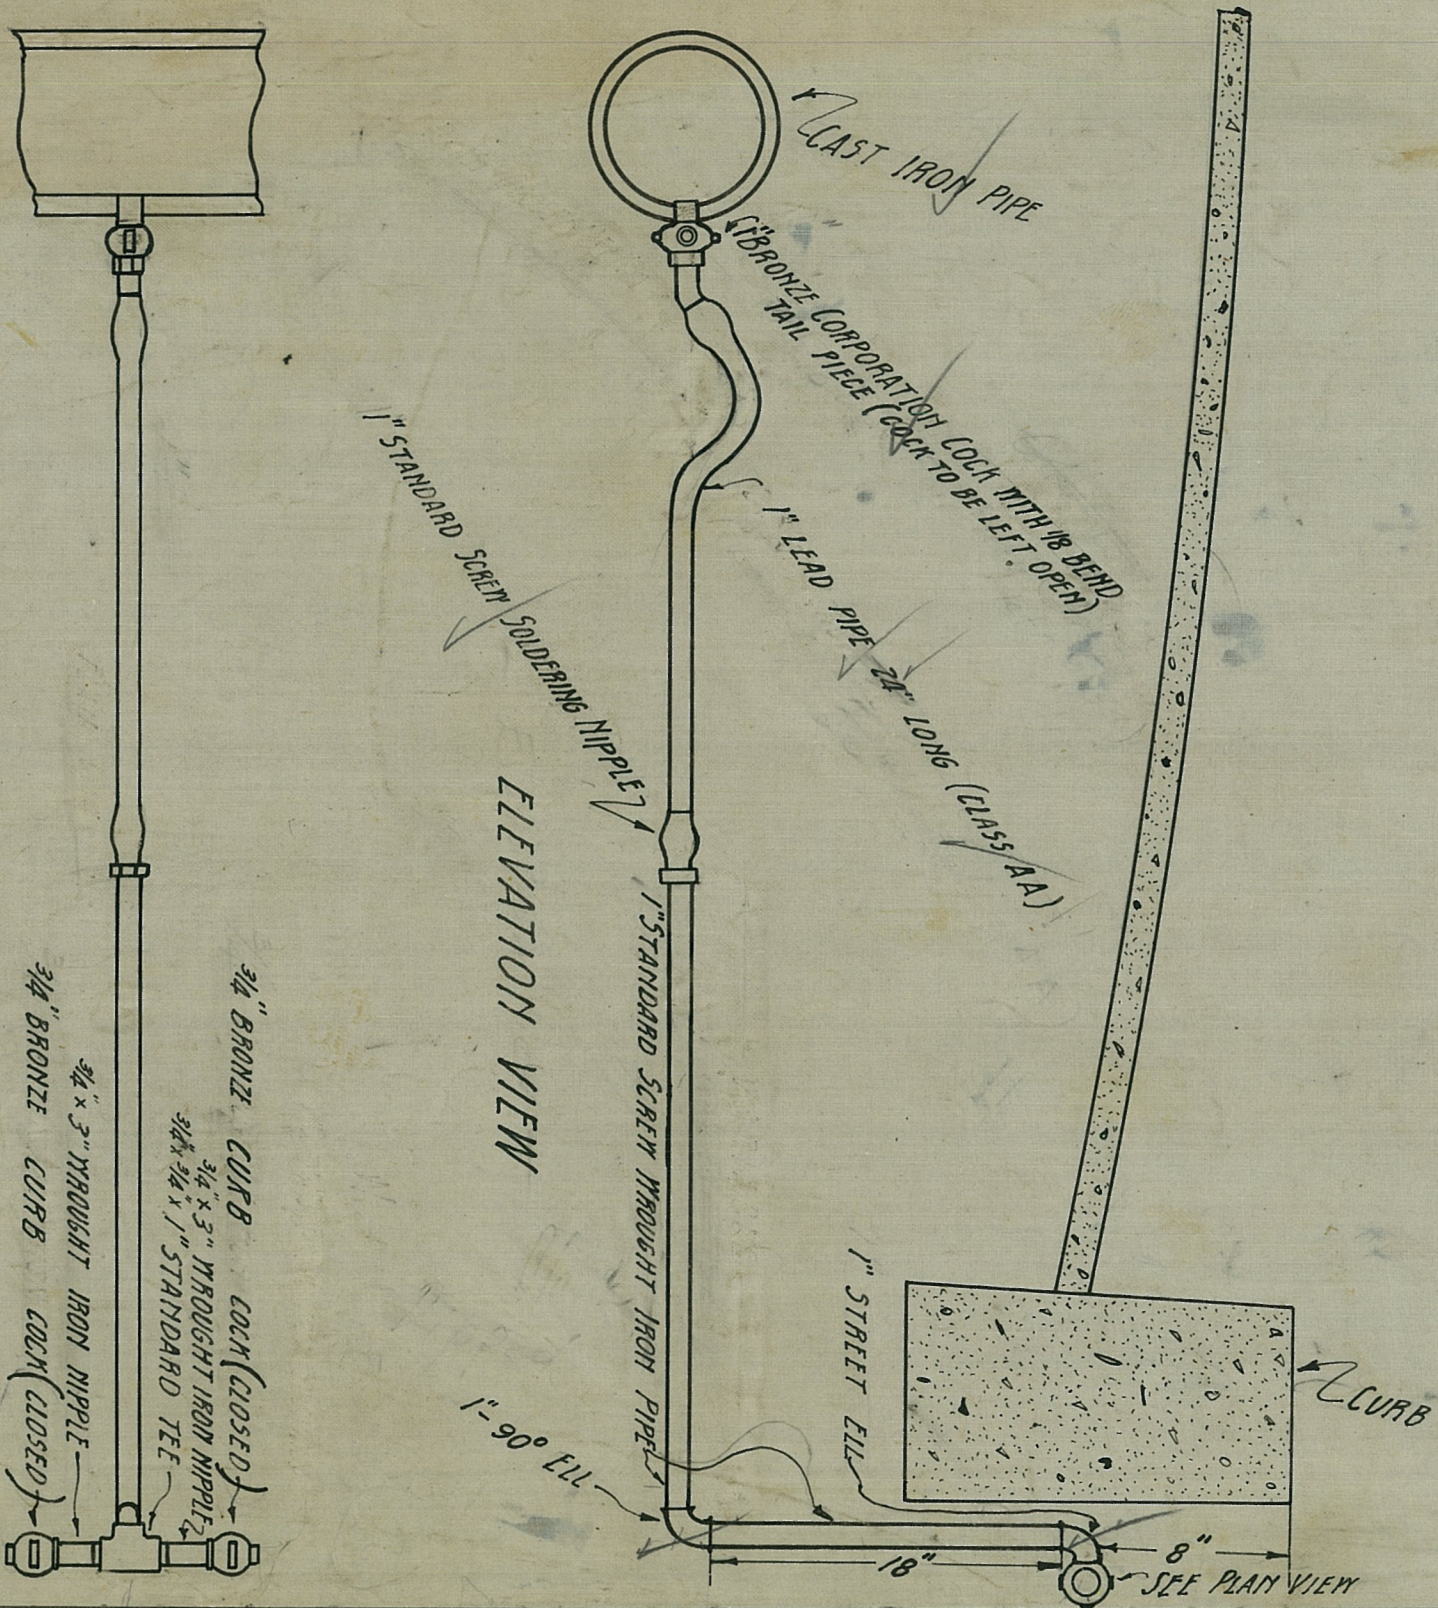

DRAWN BY *R.A.S.*
 CHECKED BY *R.A.S.*
 FIELD BOOKS
Wm. B. Green
 CITY ENGINEER
J.M. McCune
 MGR. OF OPERATION

CITY OF SAN DIEGO--OPERATING DEPARTMENT
 DETAIL OF STANDARD 1" WATER SERVICE CONNECTION
 CITY OF SAN DIEGO

DATE *AUG 16 1917*
 SCALE *NONE*
 DRAWING NUMBER
324-B