
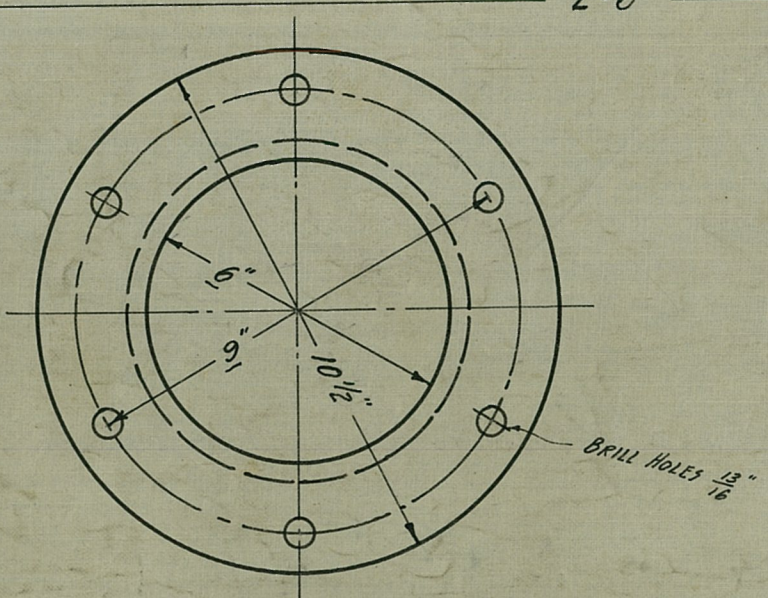


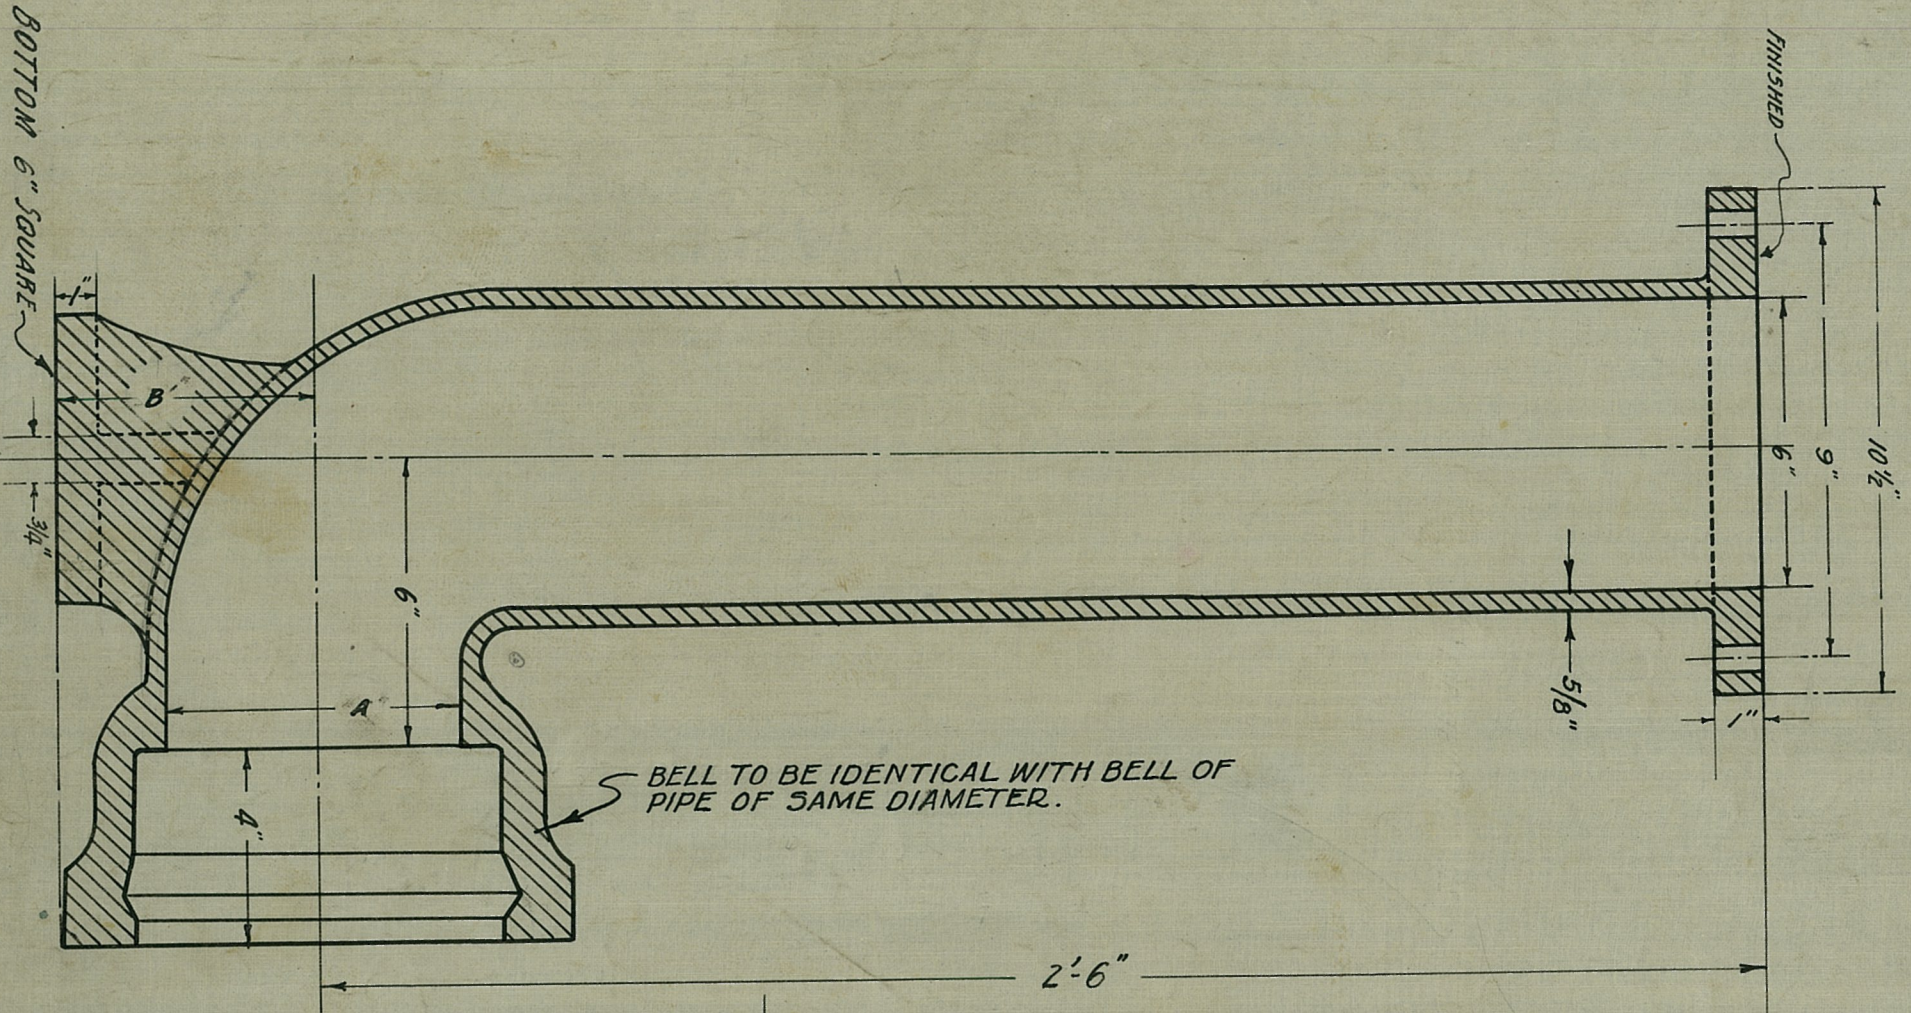

FLANGE END TO BE DRILLED THIS WAY

SPECIAL DIMENSIONS FOR 4"x6" HYDRANT ELLS.

A	6"	4°
B	5 3/8"	4 3/8°

CITY OF SAN DIEGO-ENGINEERING DEPARTMENT
DETAIL 4" & 6" FIRE HYDRANT ELL.

DRAWN BY *R.H.S.*
CHECKED BY *R.H.S. Phelps*
FIELD BOOKS
George Denmark
217 N. 3rd St.
St. Louis, Mo.
MR. OF OPERATION