


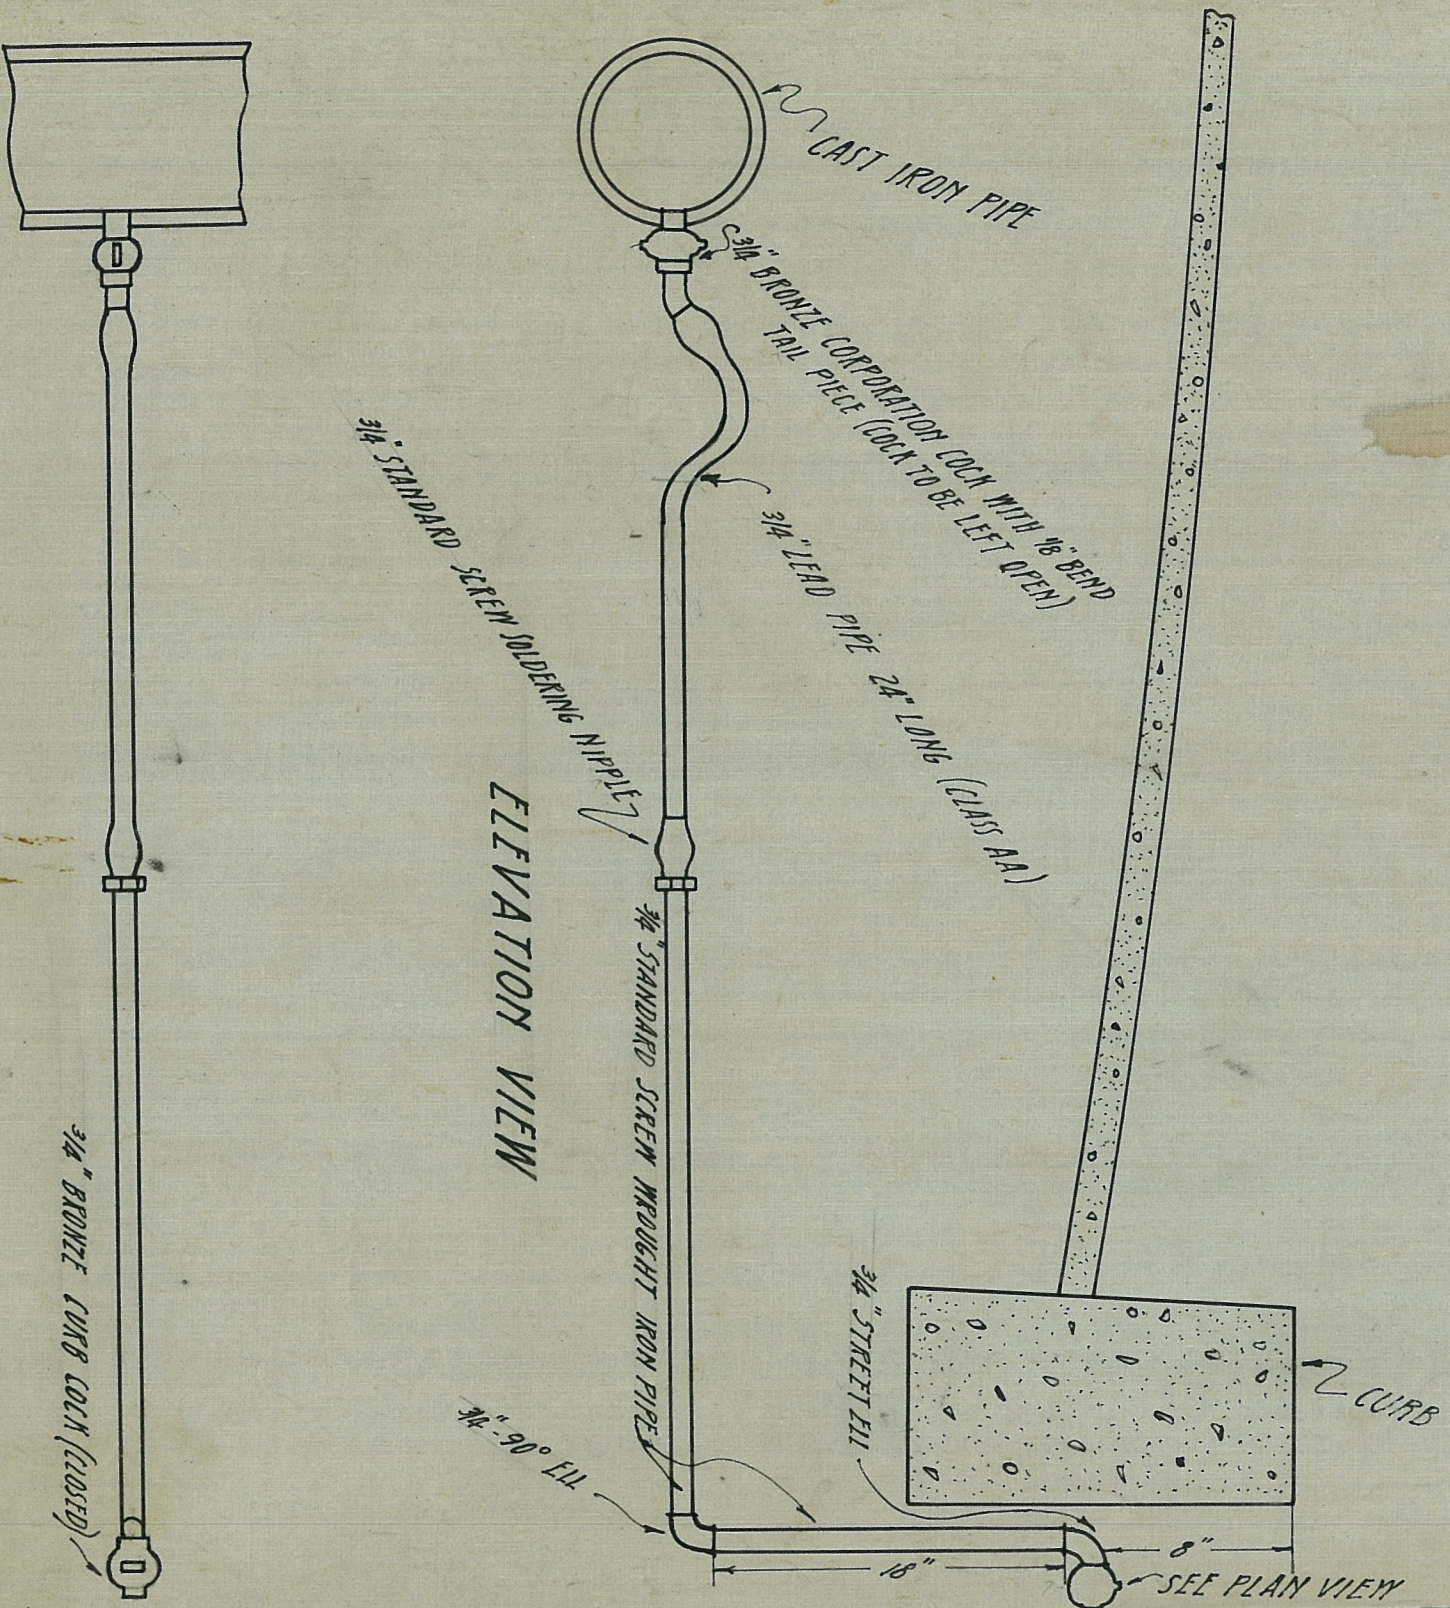

PLAN VIEW

ELEVATION VIEW

$\frac{3}{4}$ " BRONZE CURB COCK (CLOSED)

$\frac{3}{4}$ " STREET ELI

18"

SEE PLAN VIEW

CURB

$\frac{3}{4}$ " 90° ELI

$\frac{3}{4}$ " STANDARD SCREW WROUGHT IRON PIPE

$\frac{3}{4}$ " STANDARD SCREW SOLDERING NIPPLE

$\frac{3}{4}$ " LEAD PIPE

24" LONG (CLASS AA)

$\frac{3}{4}$ " BRONZE CORPORATION COCK WITH $\frac{1}{8}$ " BEND TAIL PIECE (COCK TO BE LEFT OPEN)

CAST IRON PIPE

DRAWN BY *AMS*

CHECKED BY *AMS*

FIELD BOOKS

James Brown
CITY ENGINEER

J. M. Foxworth
MGR. OF OPERATION

CITY OF SAN DIEGO--OPERATING DEPARTMENT

DETAIL OF STANDARD $\frac{3}{4}$ " WATER SERVICE CONNECTION

CITY OF SAN DIEGO

DATE *AUG. 30 1917*

SCALE *NONE*

DRAWING NUMBER

338-B