



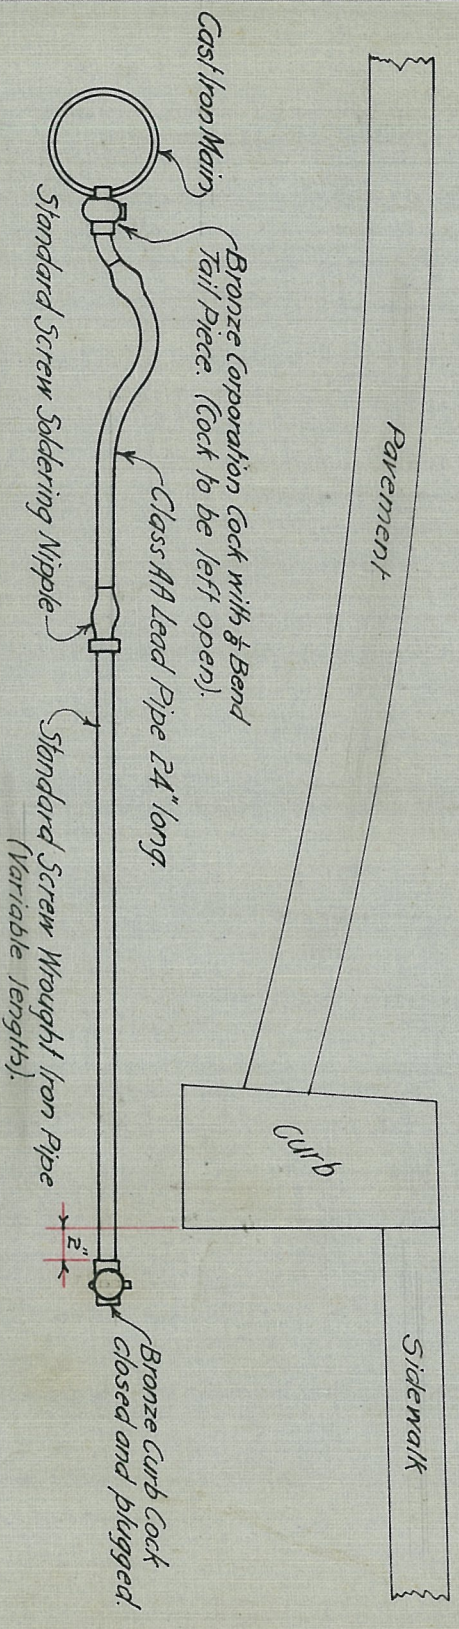

SPECIAL WATER SERVICE CONNECTION NO. 1.
To be used where existing sidewalk is contiguous to curb.

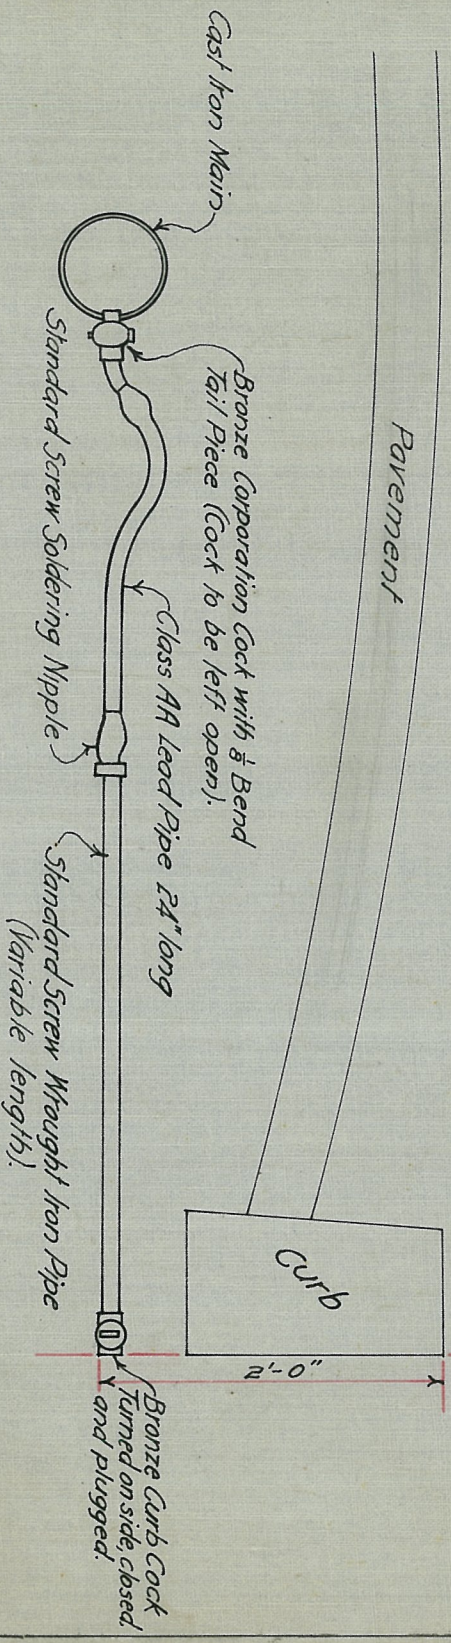

SPECIAL WATER SERVICE CONNECTION NO. 2.
To be used where curb is contiguous to property line.

All pipe and fittings are to be $\frac{3}{4}$ " or 1" corresponding to the dimension of service connection specified on location plan.

DRAWN BY: G. R. H.
CHECKED BY: George Cromwell
BY: E. J. McLevin
DEPUTY
MGR. OF OPERATION

CITY OF SAN DIEGO-OPERATING DEPARTMENT
SPECIAL WATER SERVICE CONNECTIONS

DATE: Sept 1917
SCALE: None
DRAWING NUMBER: 342 B